



NOTES AND SPECIFICATIONS

1. THESE ARE TYPICAL CONCRETE PALISADE FENCE DETAILS AND SHOULD ONLY BE USED AS AN EXAMPLE.
2. THE PROPOSED FENCING AND MANUFACTURER THEREOF MUST BE APPROVED BY THE ENGINEER IN WRITING BEFORE ANY FENCING MATERIAL IS ORDERED.
3. ALL WORK MUST BE STRICTLY IN ACCORDANCE WITH THE MANUFACTURER'S SPECIFICATIONS.
4. BARBED TAPE FOR SECURITY PURPOSES WILL ONLY BE REQUIRED IF SPECIFICALLY INDICATED ON THE DETAIL DRAWINGS OR SCHEDULE OF QUANTITIES, OR ORDERED BY THE ENGINEER.

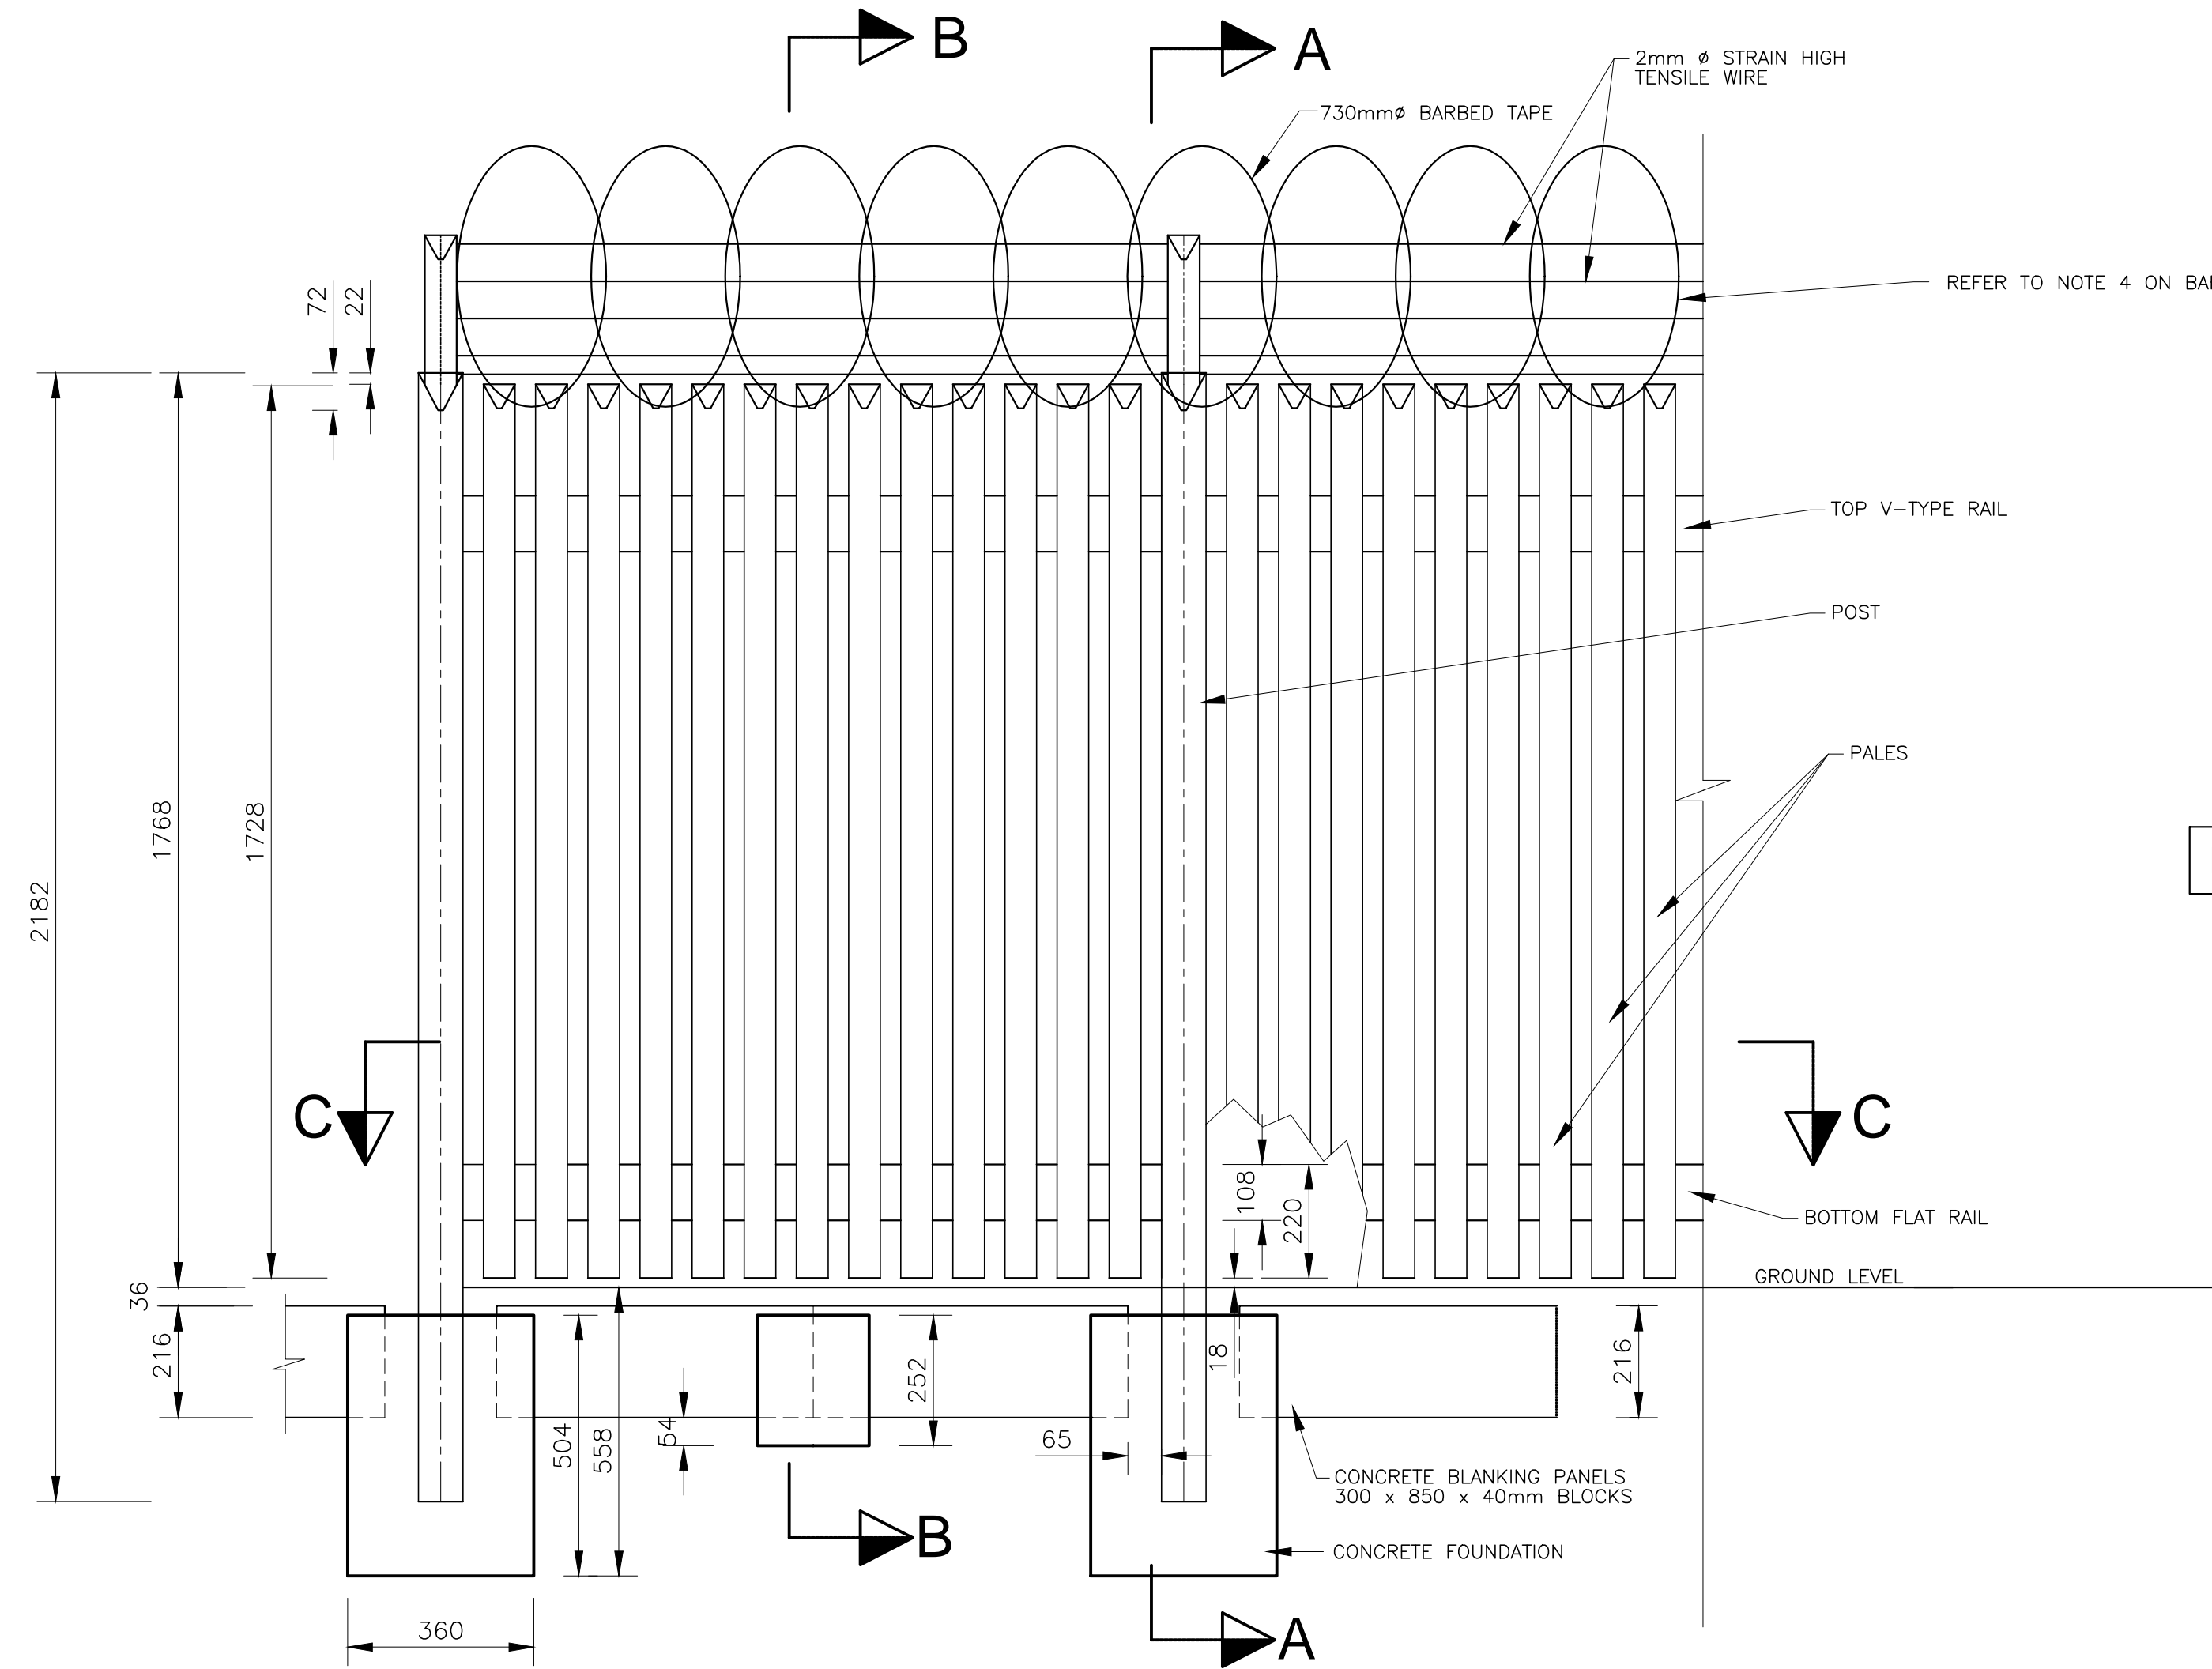

**FRONT ELEVATION**

SCALE 1:10

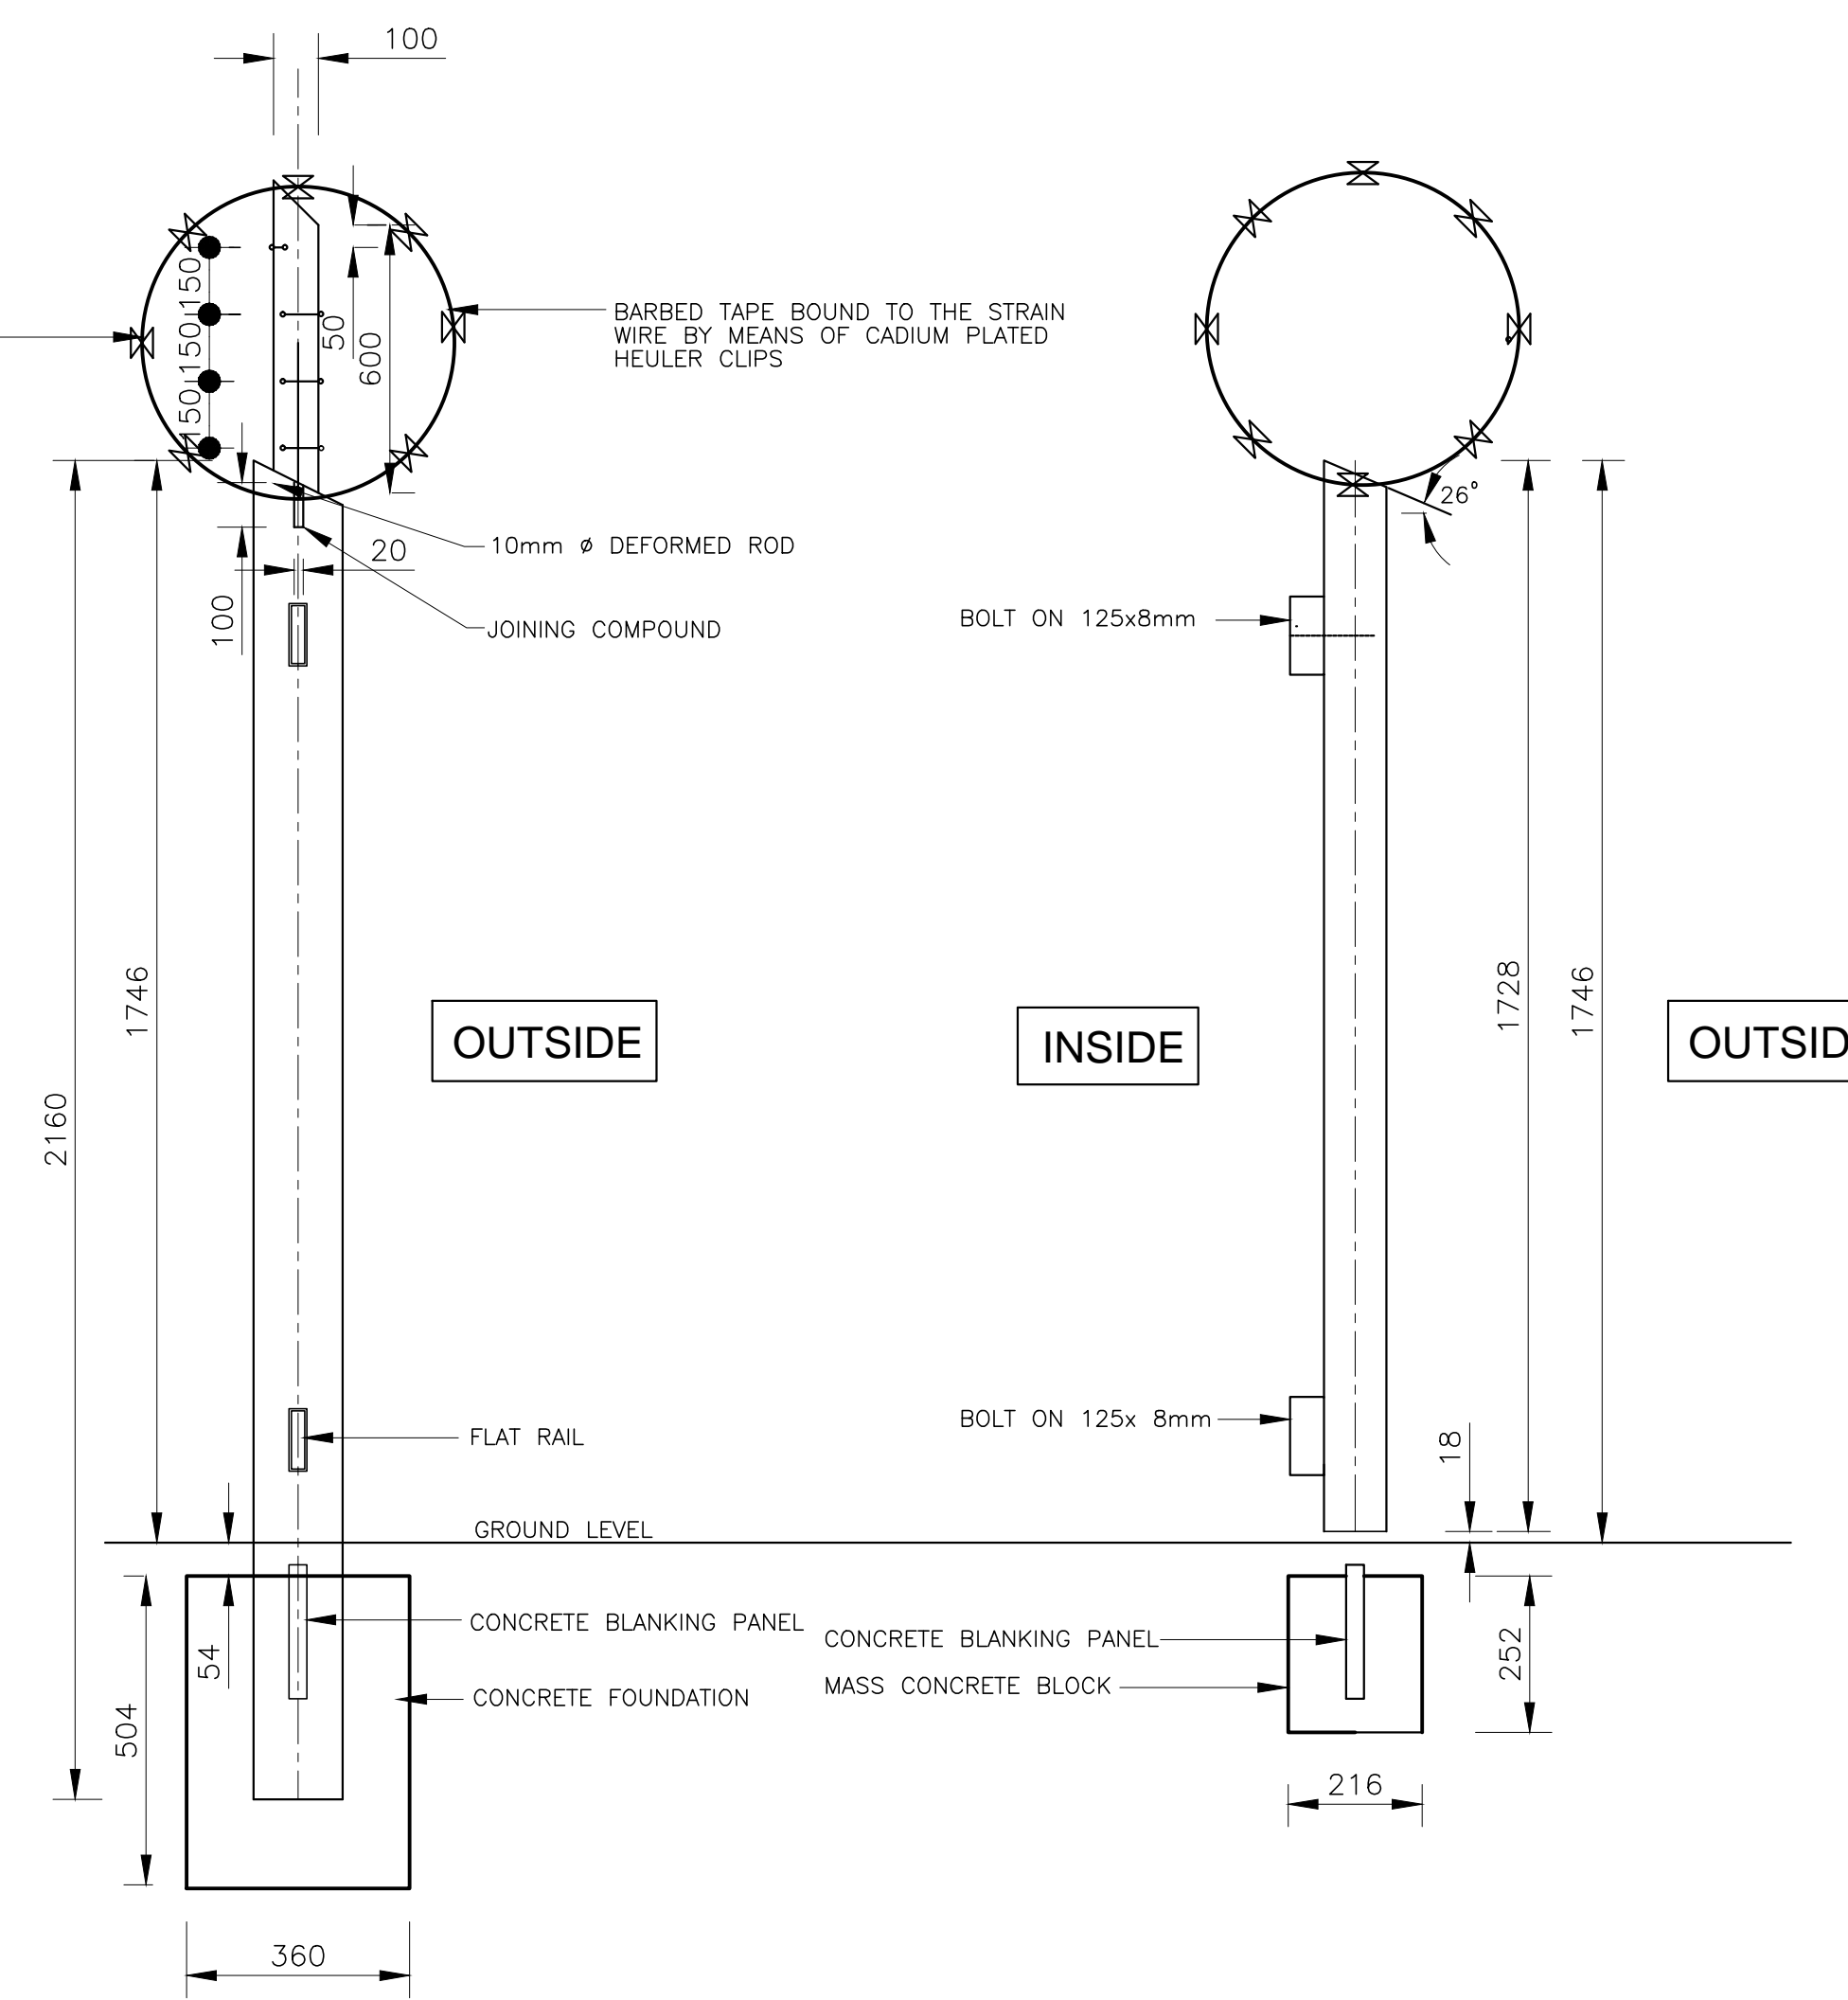

**SECTION A-A**


**POST**

N.T.S.

**SECTION B-B**

**PALE**

N.T.S.

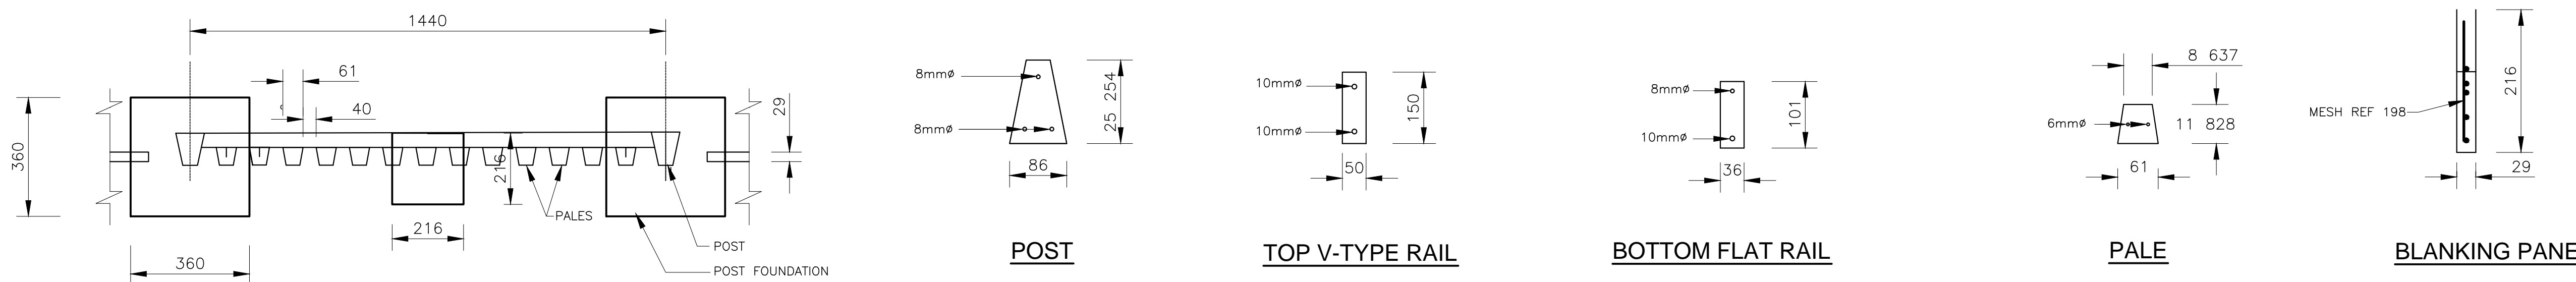

**SECTION C-C**

**PANEL**

SCALE 1:10

**SECTIONS OF PRECAST CONCRETE COMPONENTS**

SCALE 1:5

AMENDMENTS				
NR.	DATE	APPROVED	DESCRIPTION	PAR.

DESIGNED J.G. CLAASSEN Pt.Eng.	DRAWN S. AUDIE
DESIGN CHECKED BY P. A. ODENDAAL Pt.Eng.	INFRASTRUCTURE TECHNICAL INFORMATION MANAGEMENT D.J. CHALMERS

PROJECT STATUS			
<input type="radio"/> CONCEPT DRAWING	<input type="radio"/> TENDER DRAWING	<input type="radio"/> APPROVED FOR CONSTRUCTION DRAWING	<input type="radio"/> AS BUILT DRAWING

PROJECT ENGINEER (CONSULTANT)	
INITIALS AND SURNAME	SIGNATURE AND P. No. DATE
INSPECTOR OF WORKS (CITY OF TSHWANE)	

INITIALS AND SURNAME	SIGNATURE AND P. No. DATE
CONSULTANT DETAIL	

--	--

**CITY OF TSHWANE**  
ROADS AND TRANSPORT DEPARTMENT  
M.P. L. Letlamo  
STRATEGIC EXECUTIVE DIRECTOR  
P.O. BOX 1409  
PRETORIA 0001

Ms. L. V. Kegakwe-Pku  
EXECUTIVE DIRECTOR  
P.O. BOX 1409  
PRETORIA 0001


SIGNATURE	DATE
LOCATION OF PROJECT:	

**TYPICAL STANDARD DETAILS**

**FENCES AND GATES**  
CONCRETE PALISADE FENCING

ROADS AND STORMWATER	
For Internal Approval	
RECEIVED	
DIR: INFRASTRUCTURE PROVISION	
SIGNATURE	DATE
DIR: INFRASTRUCTURE CONSTRUCTION (PROJECT) MANAGEMENT	
SIGNATURE	DATE
DIR: INFRASTRUCTURE ASSET MANAGEMENT	
SIGNATURE	DATE
DIR: TRANSPORT INFRASTRUCTURE PLANNING	
SIGNATURE	DATE
DIR: INTELLIGENT TRANSPORT SYSTEM AND TRAFFIC ENGINEERING	
SIGNATURE	DATE
DIR: INFRASTRUCTURE MAINTENANCE MANAGEMENT (IMM)	
SIGNATURE	DATE

CONTRACT No.:	PROJECT No.:
DATE:	SCALE:
MAY 2013	AS SHOWN
DRAWING NO.	SHEET NO.
STD014	3 OF 3

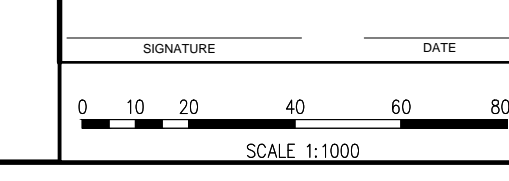

ORIGINAL PAPER SIZE:	A1
REVISION	