




PEG DISTANCE 2080,00m

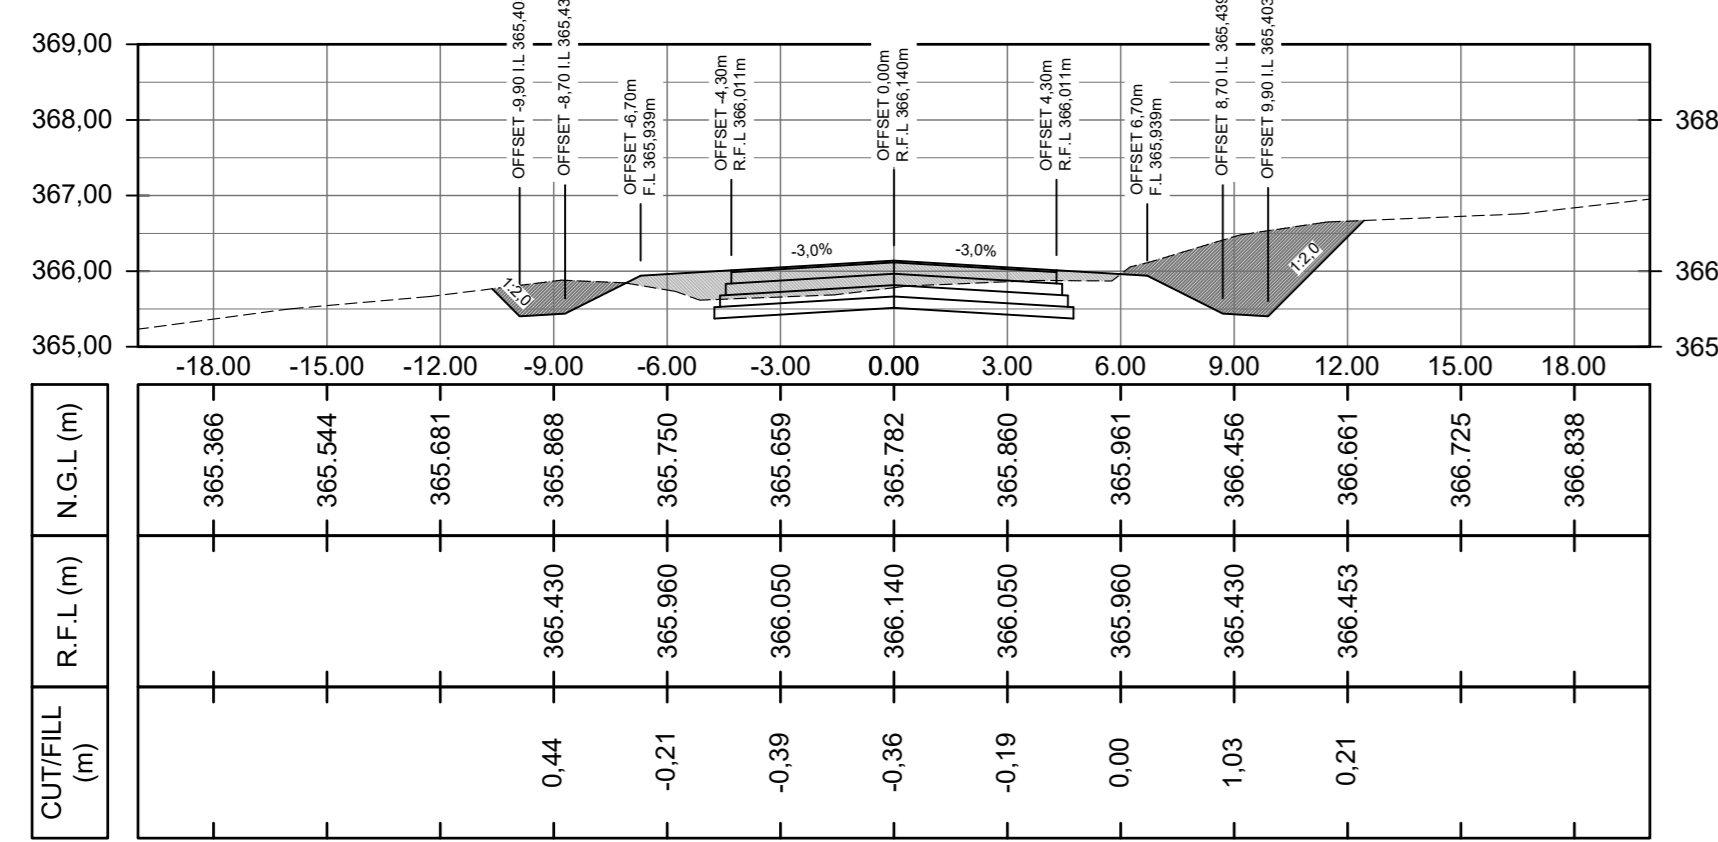


PEG DISTANCE 2060,00m

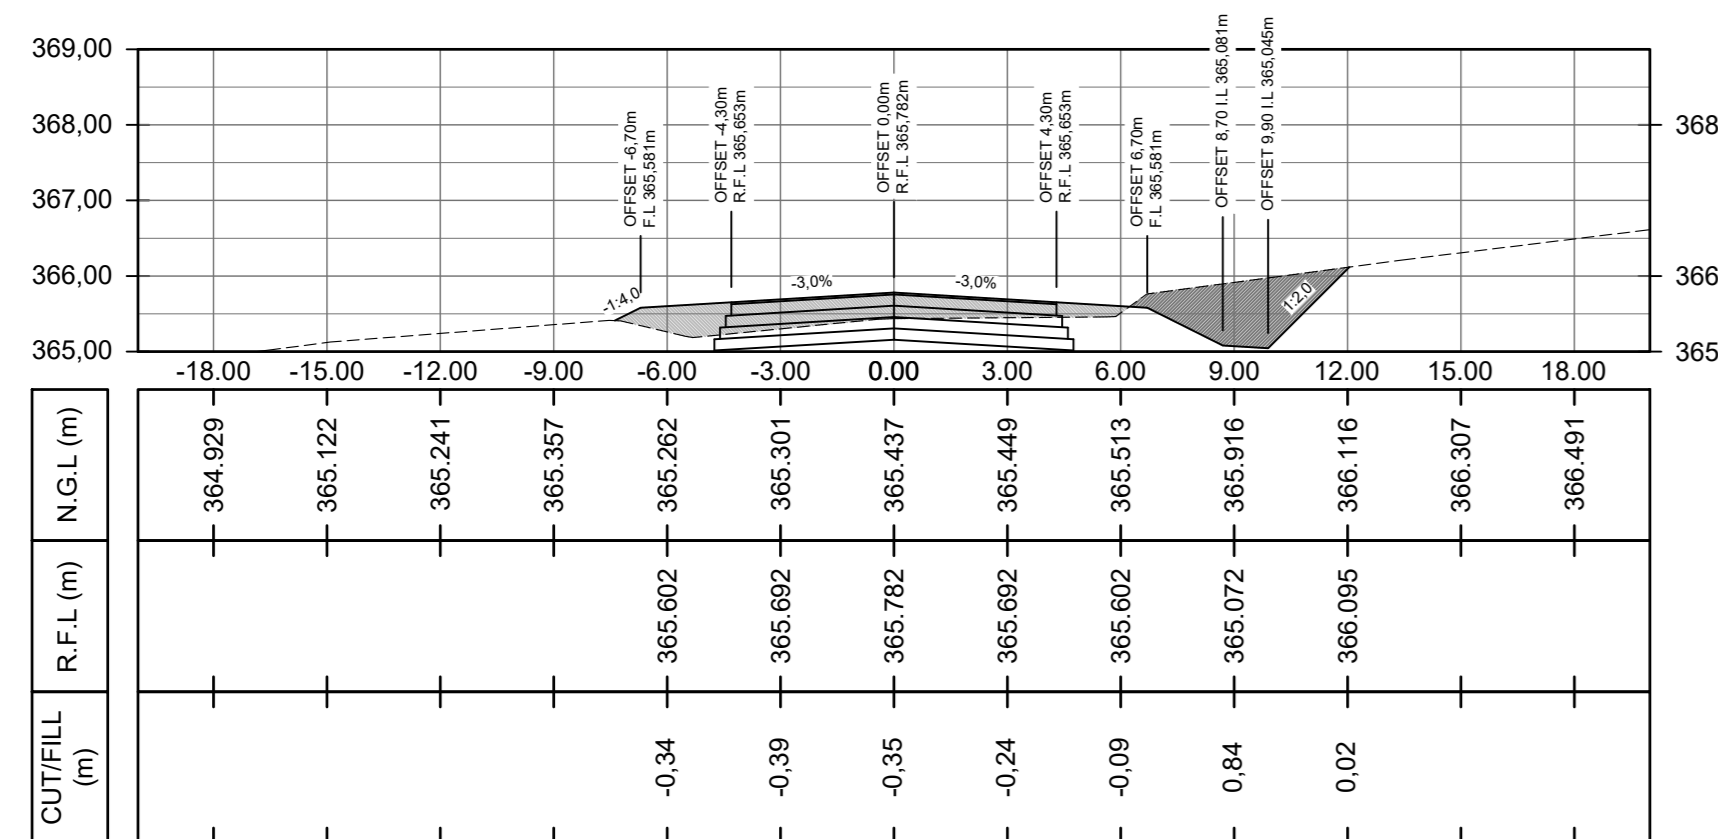


PEG DISTANCE 2040,00m

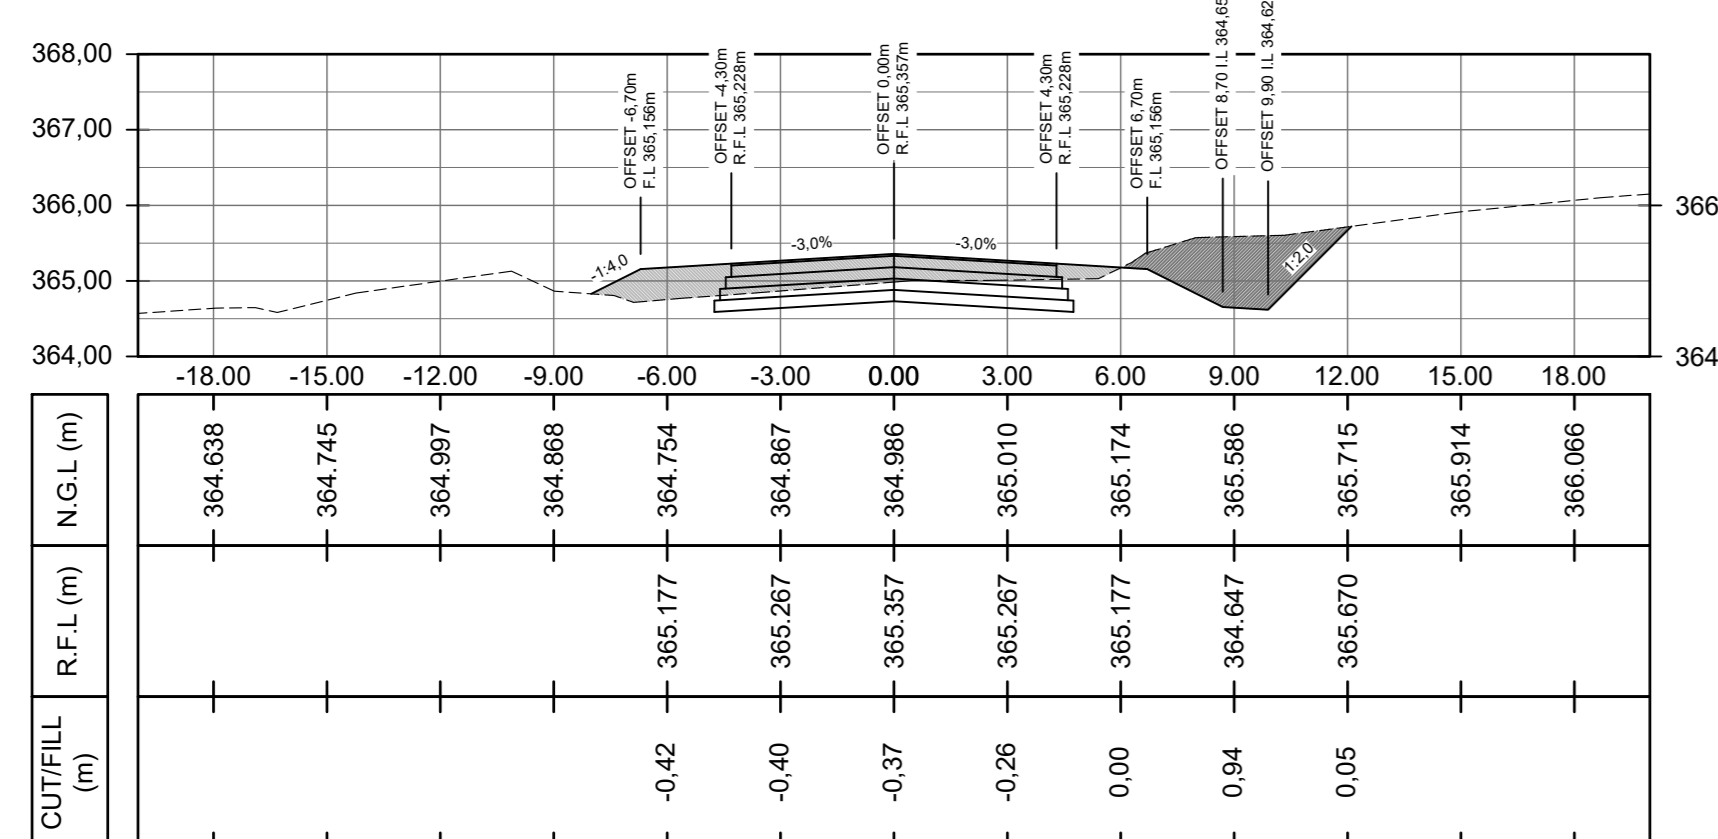


PEG DISTANCE 2020,00m

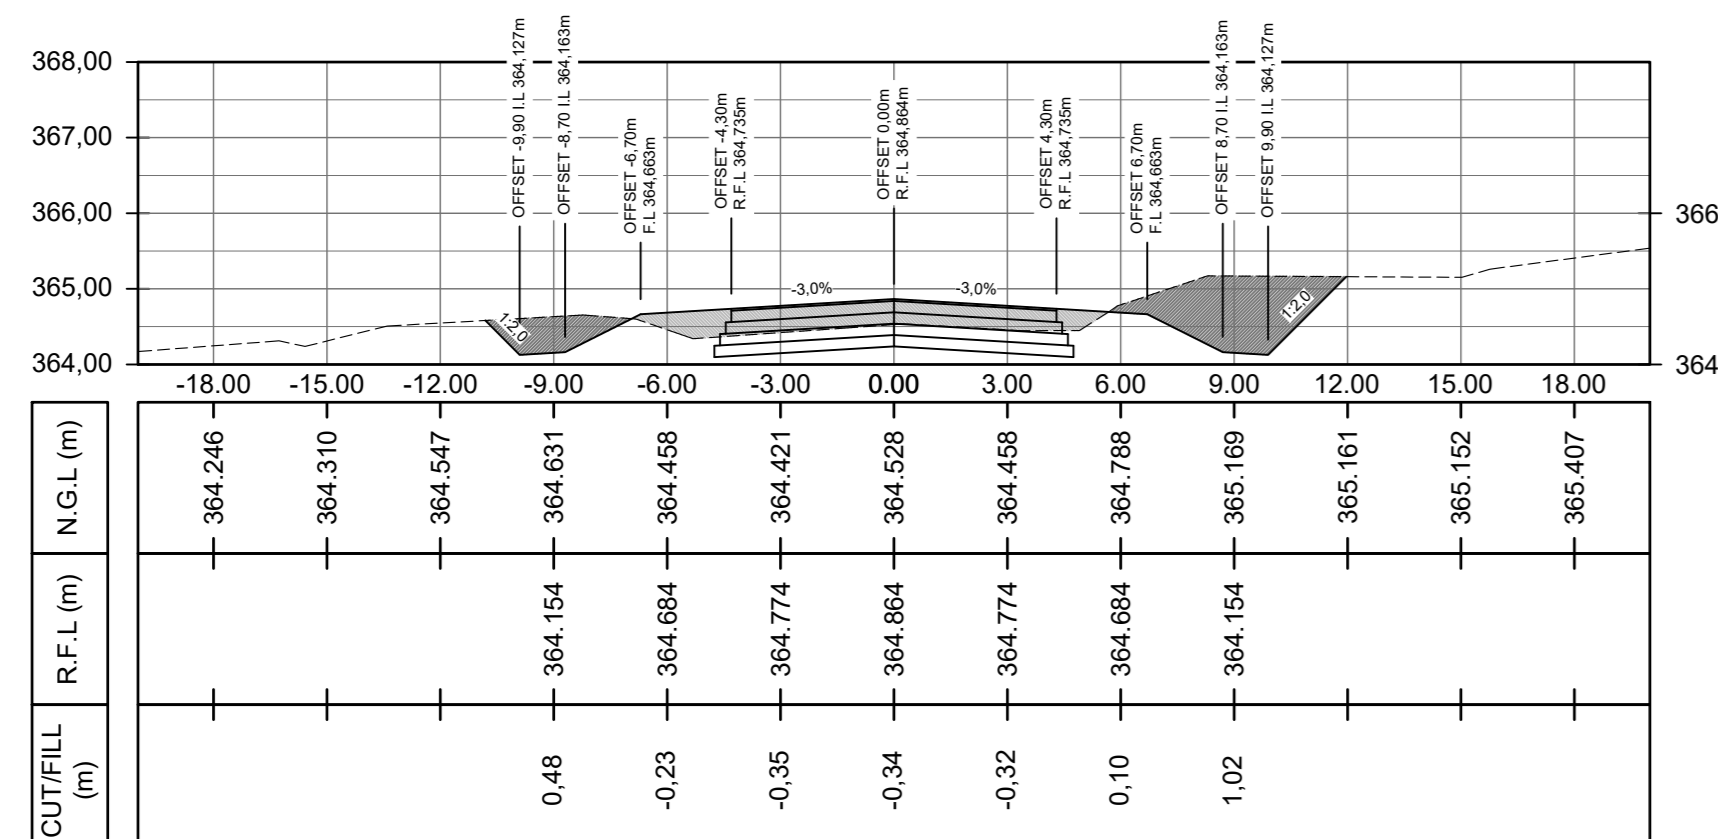


PEG DISTANCE 2000,00m

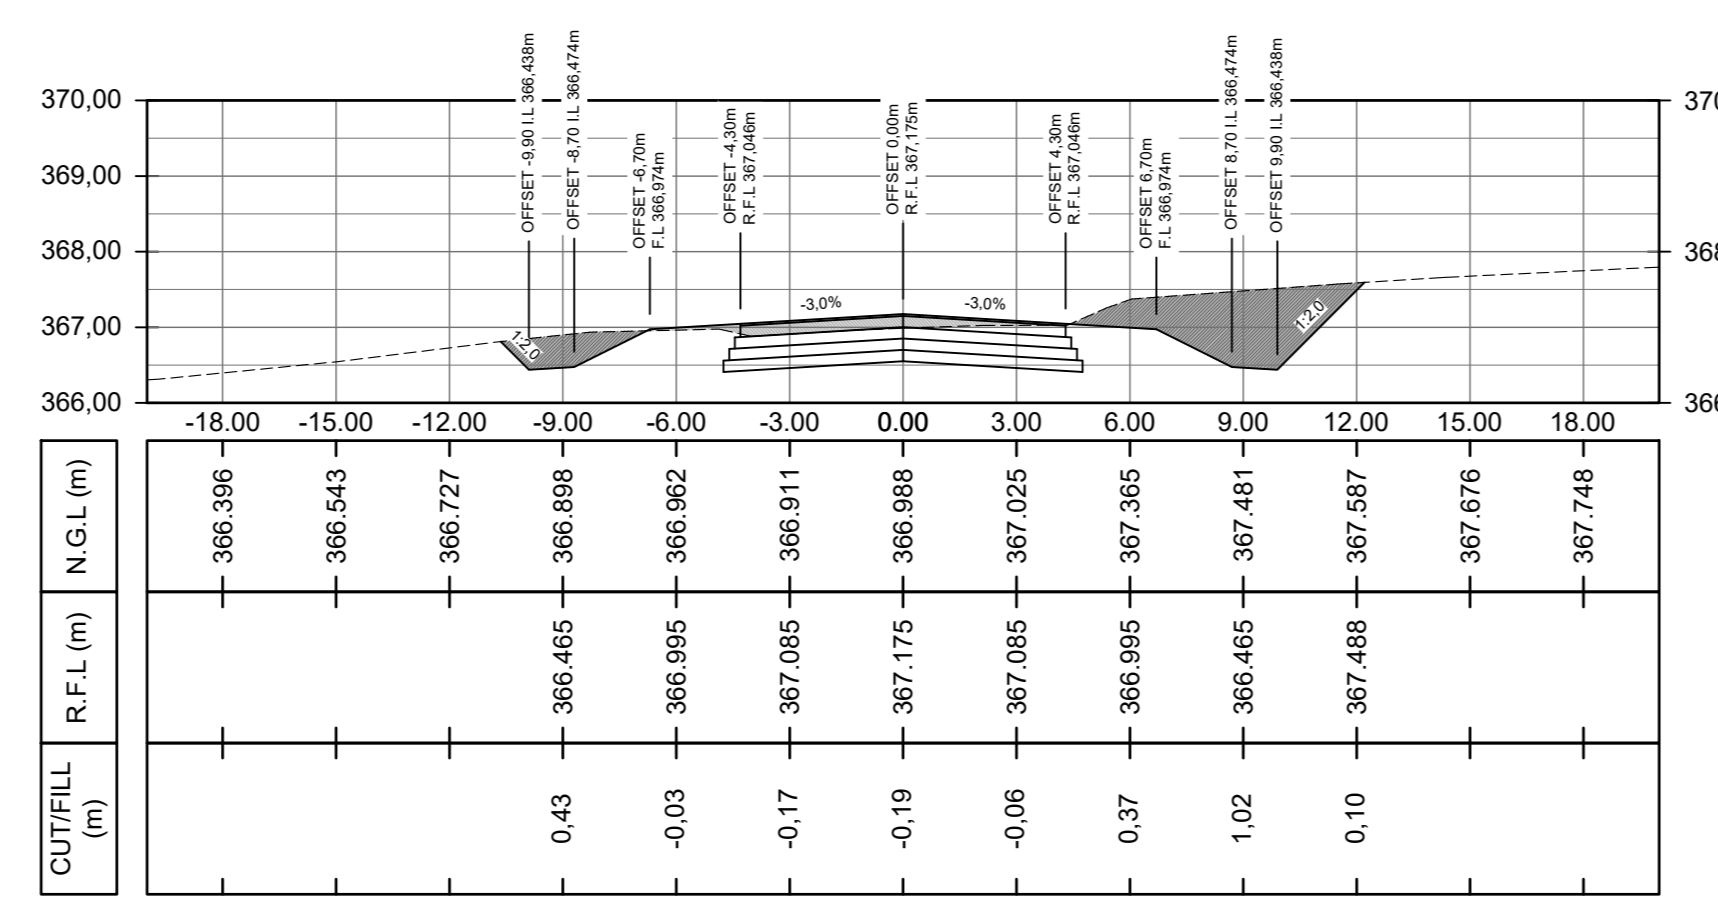


PEG DISTANCE 2180,00m

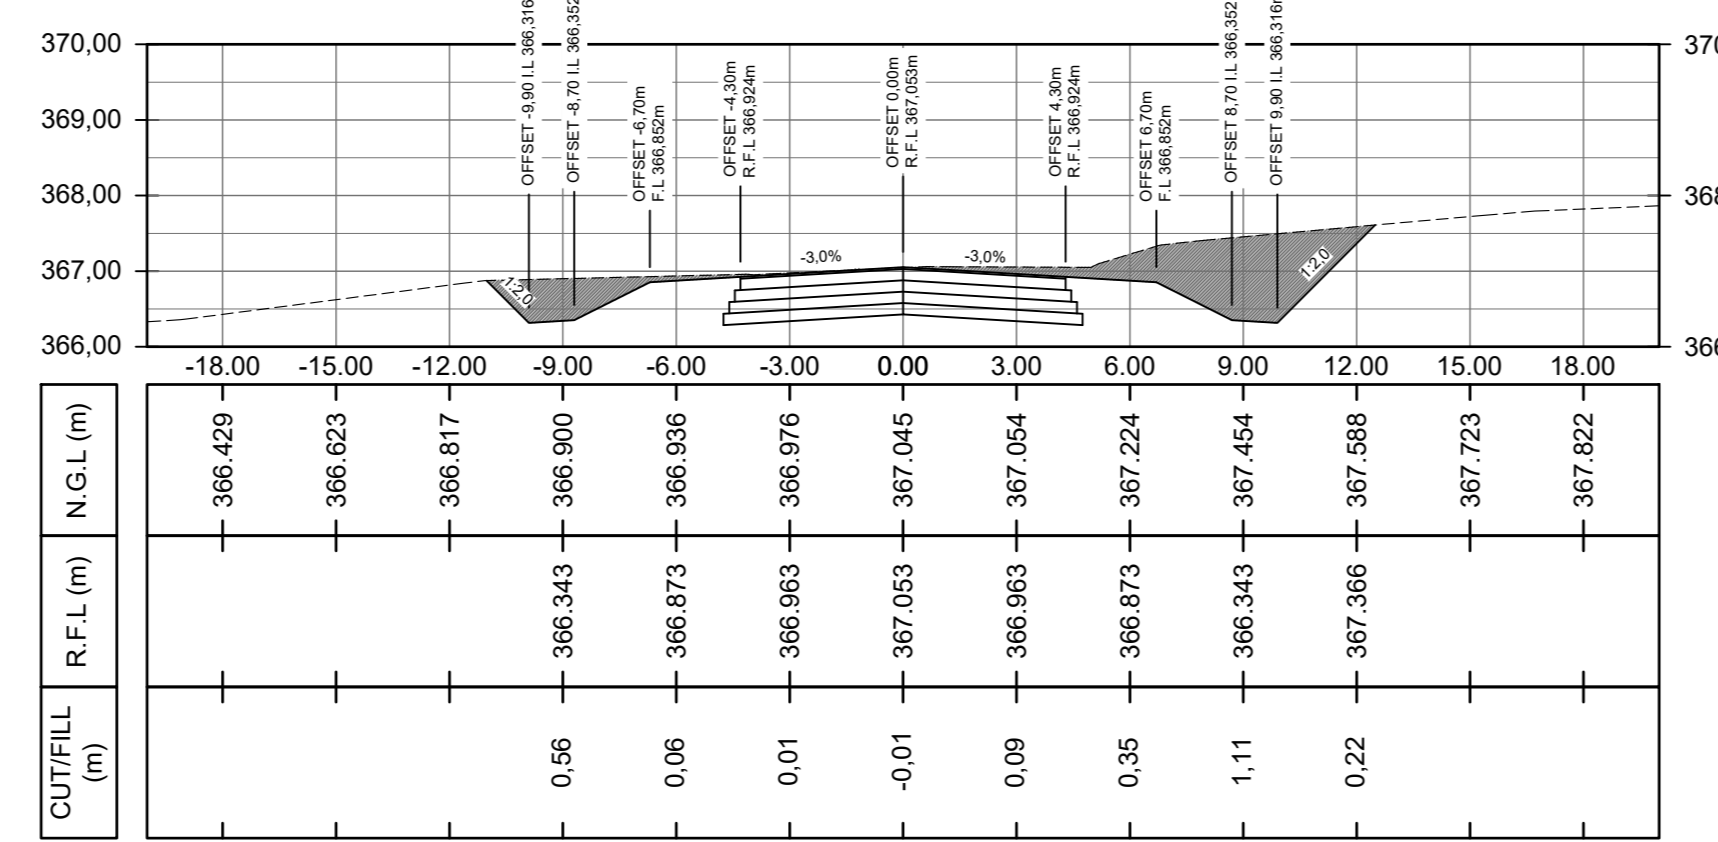


PEG DISTANCE 2160,00m

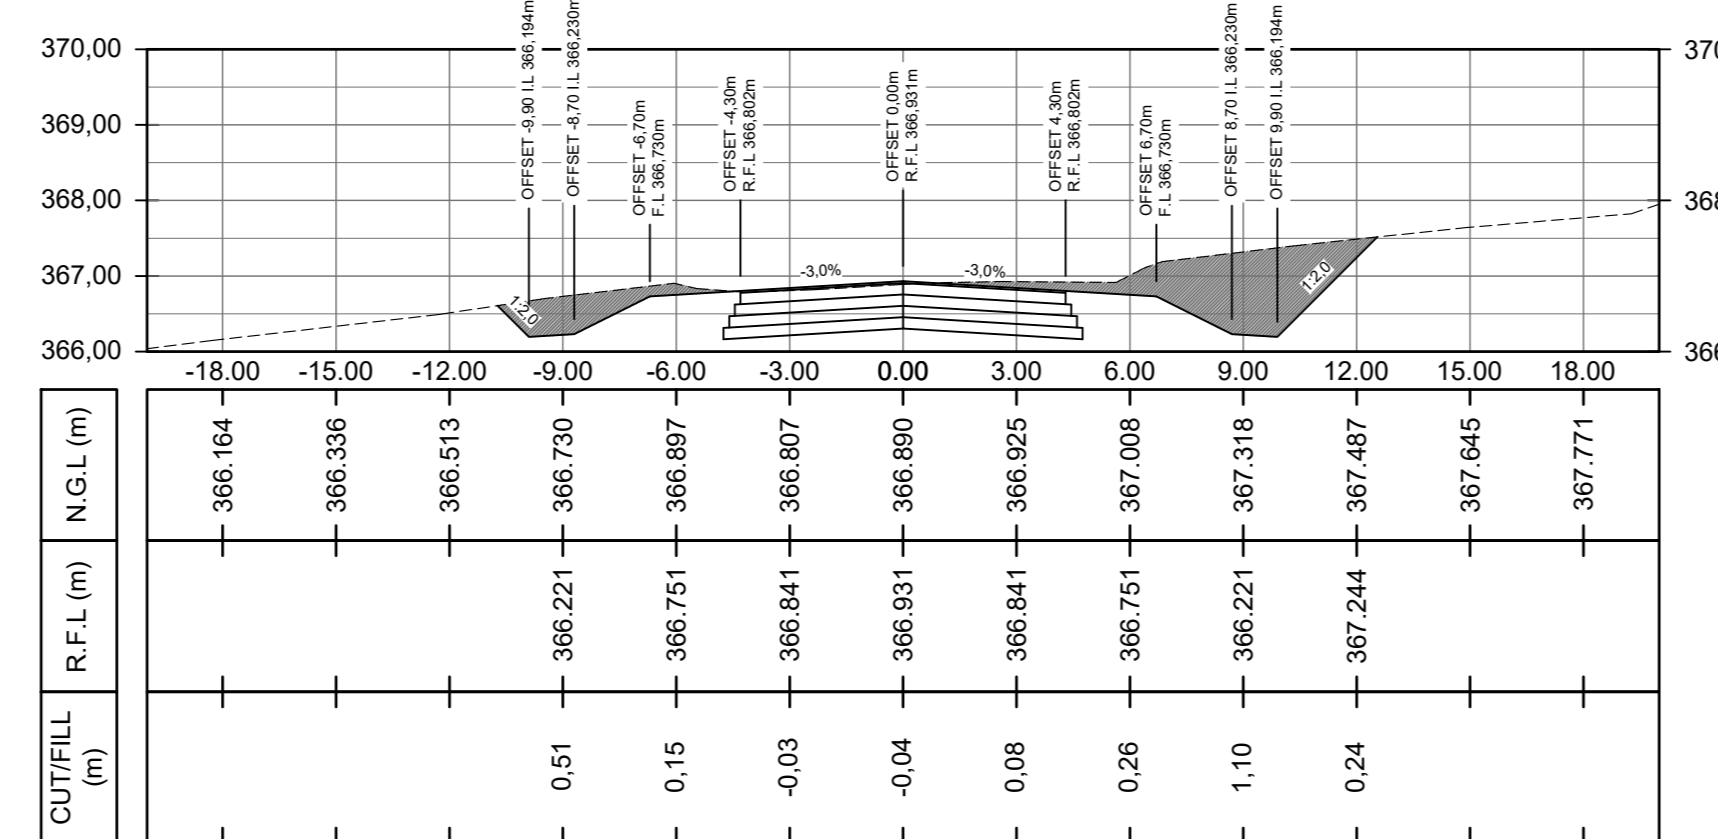


PEG DISTANCE 2140,00m

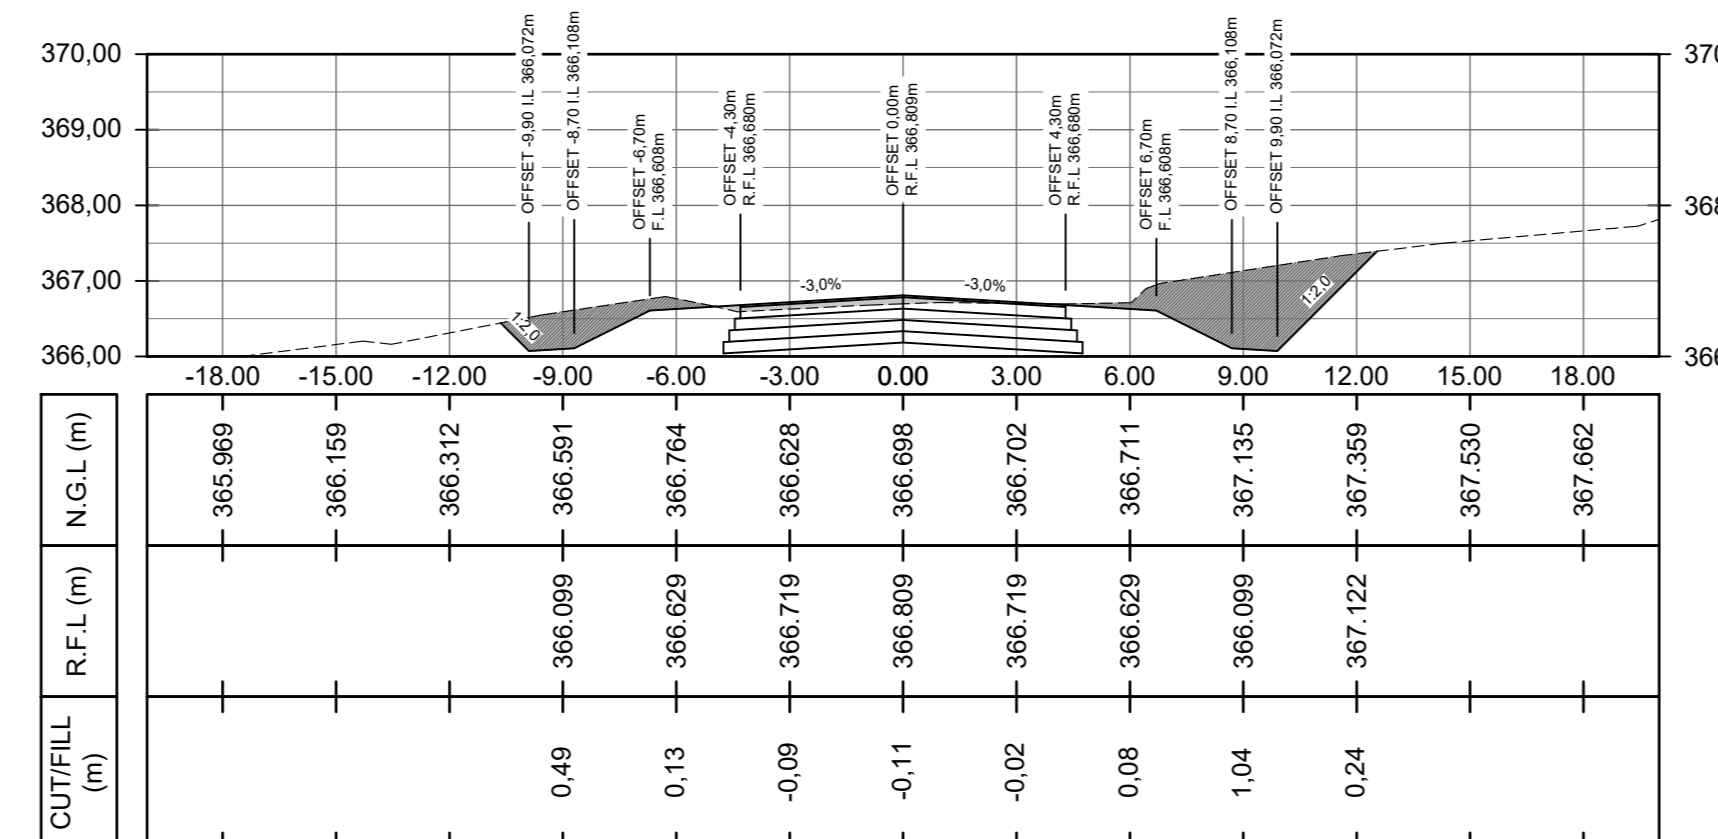


PEG DISTANCE 2120,00m

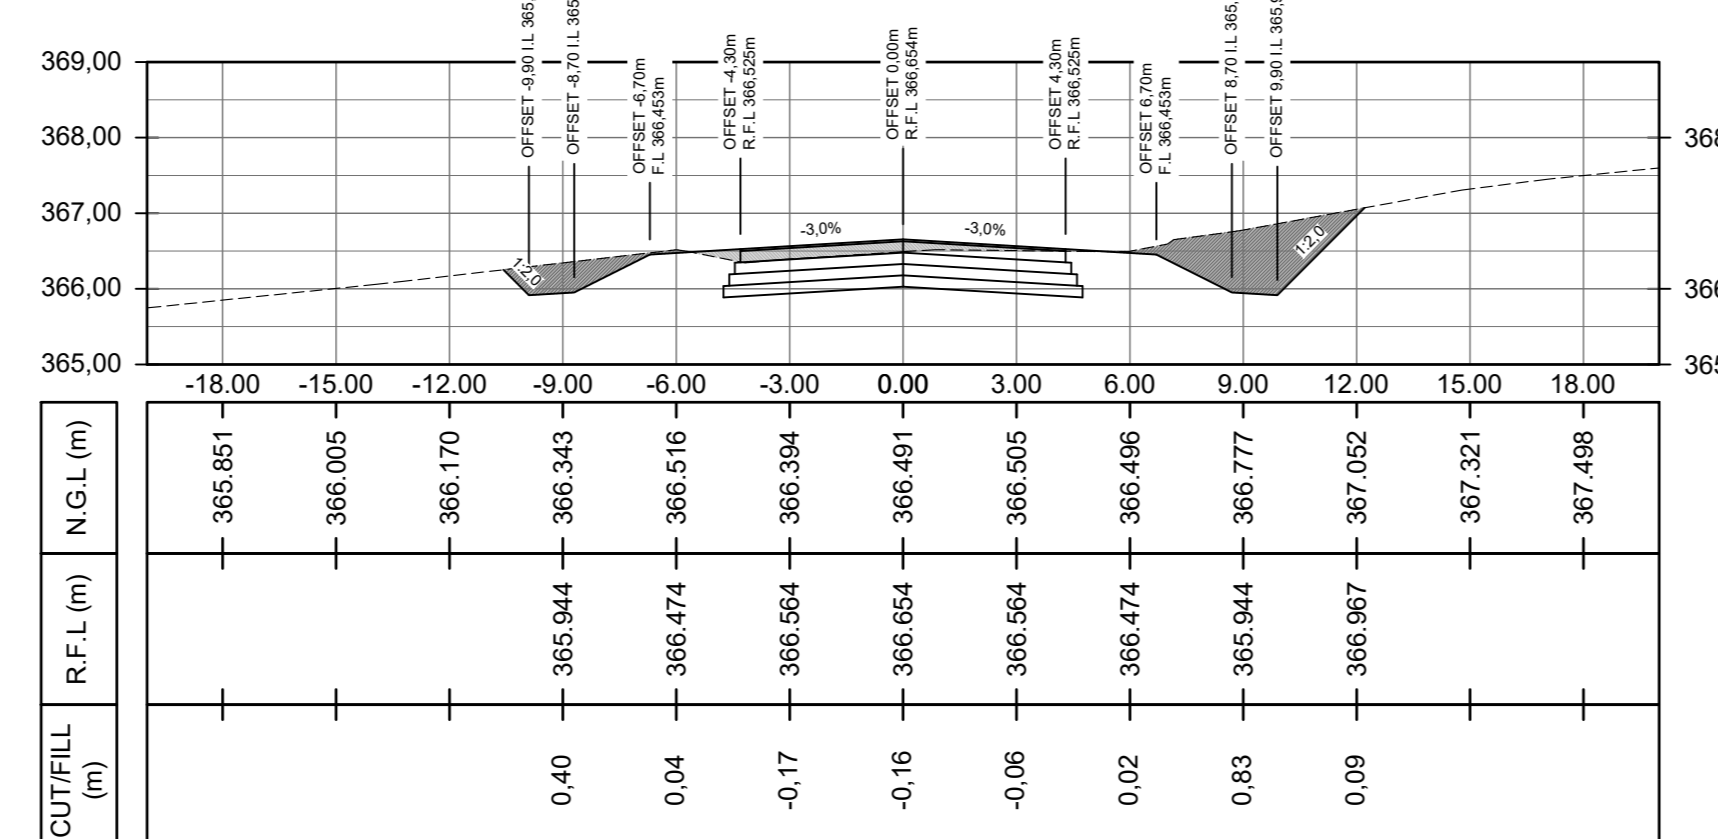


PEG DISTANCE 2100,00m

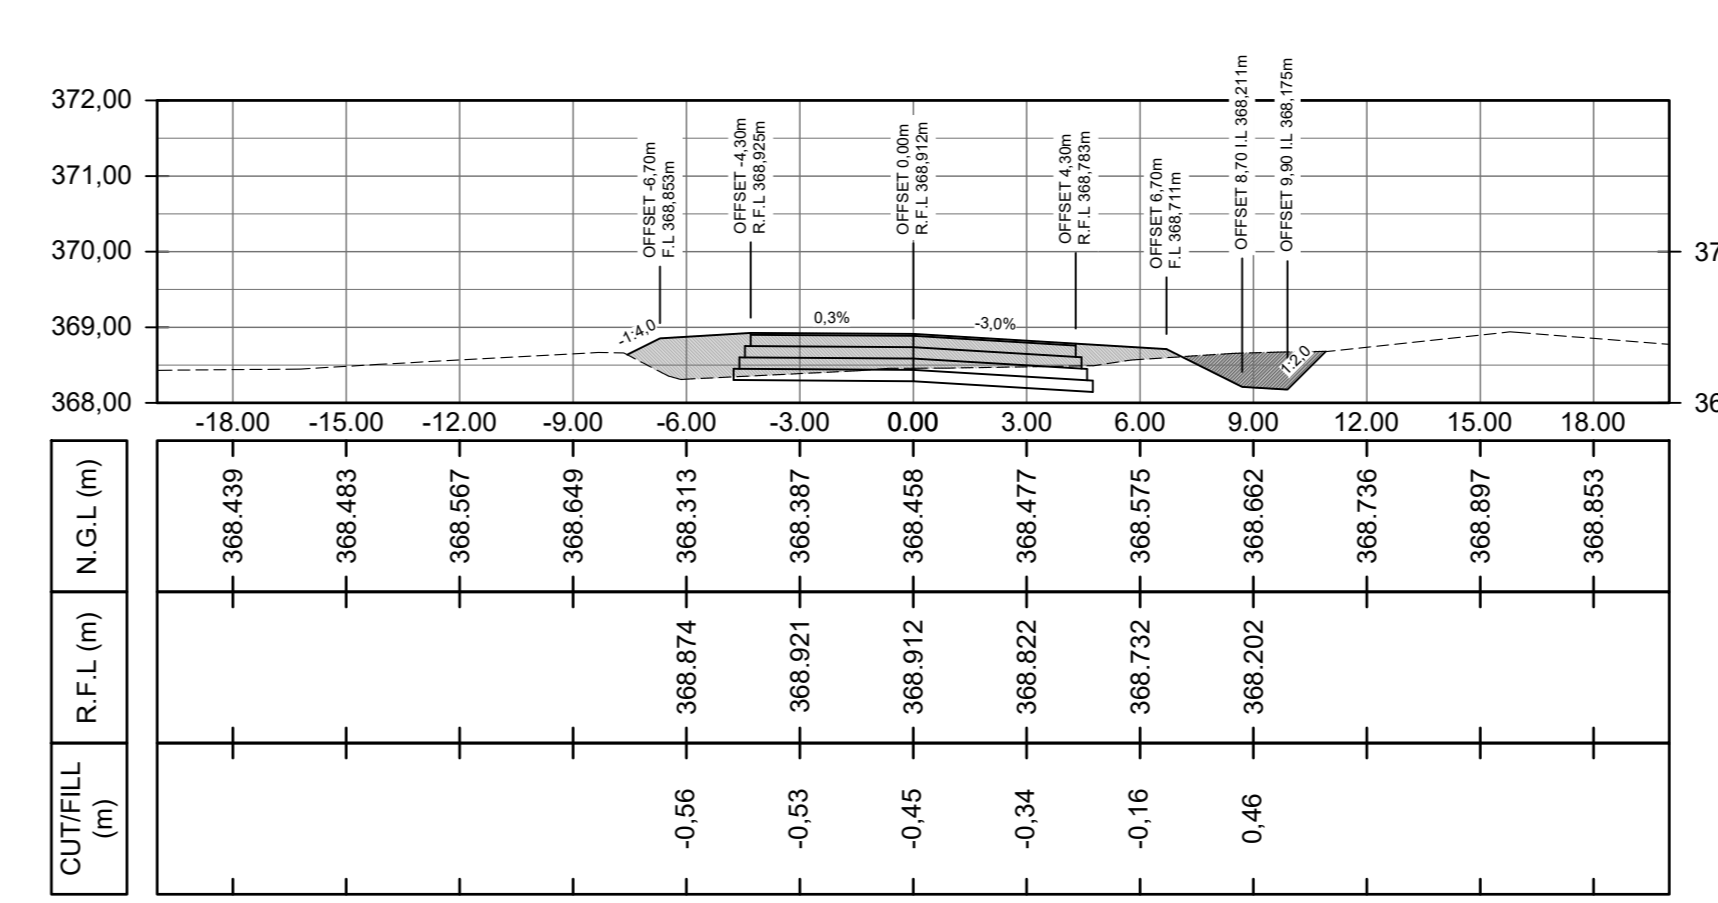


PEG DISTANCE 2280,00m

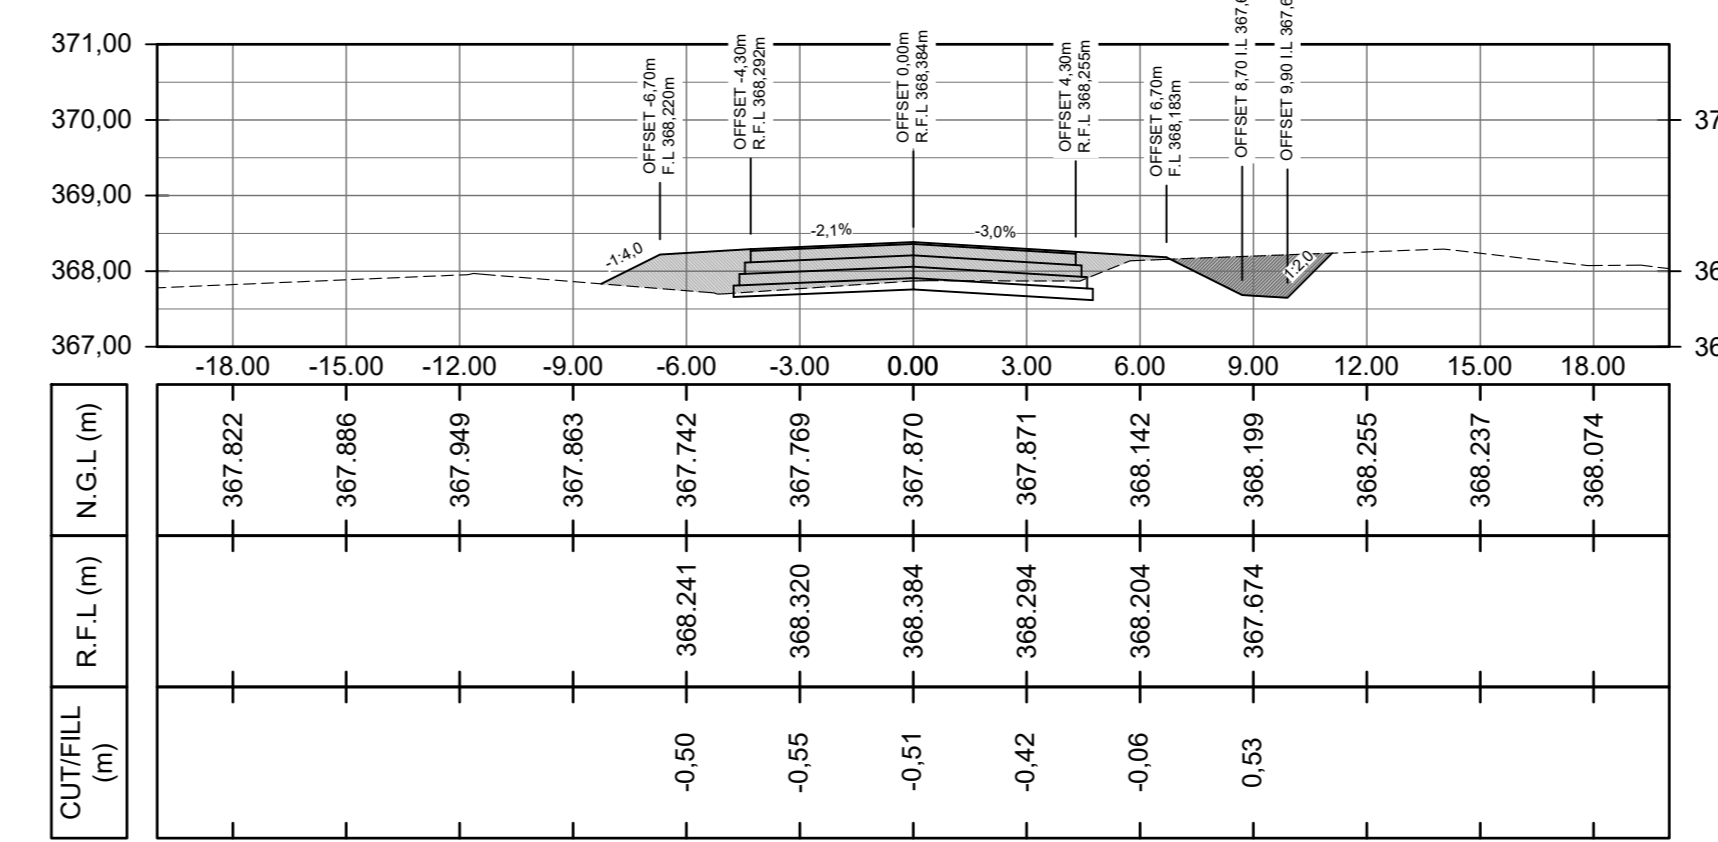


PEG DISTANCE 2260,00m

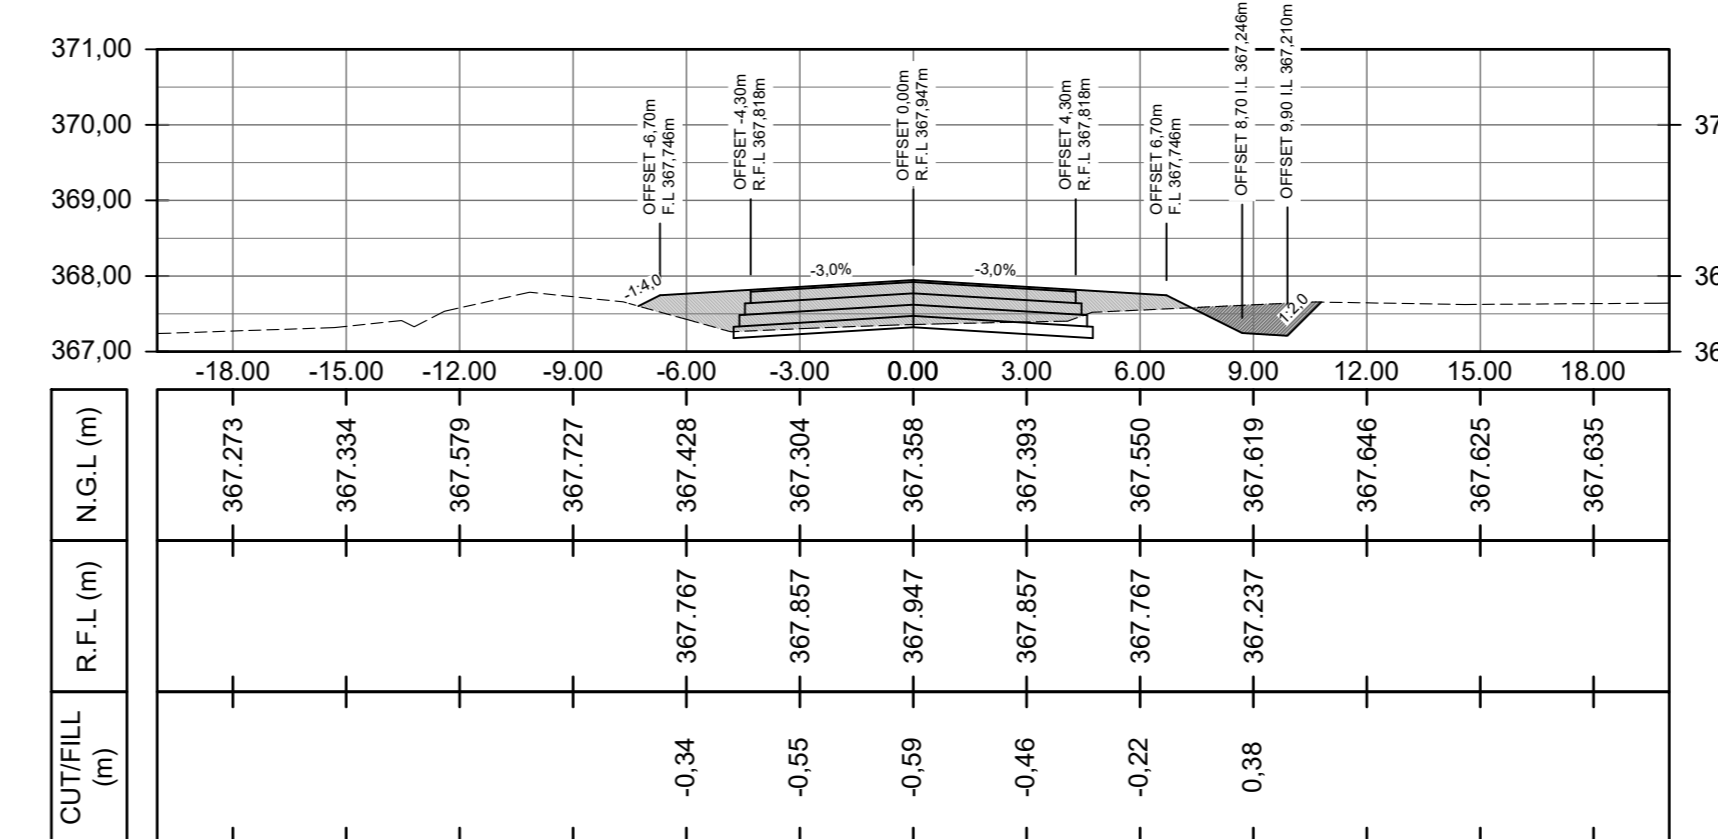


PEG DISTANCE 2240,00m

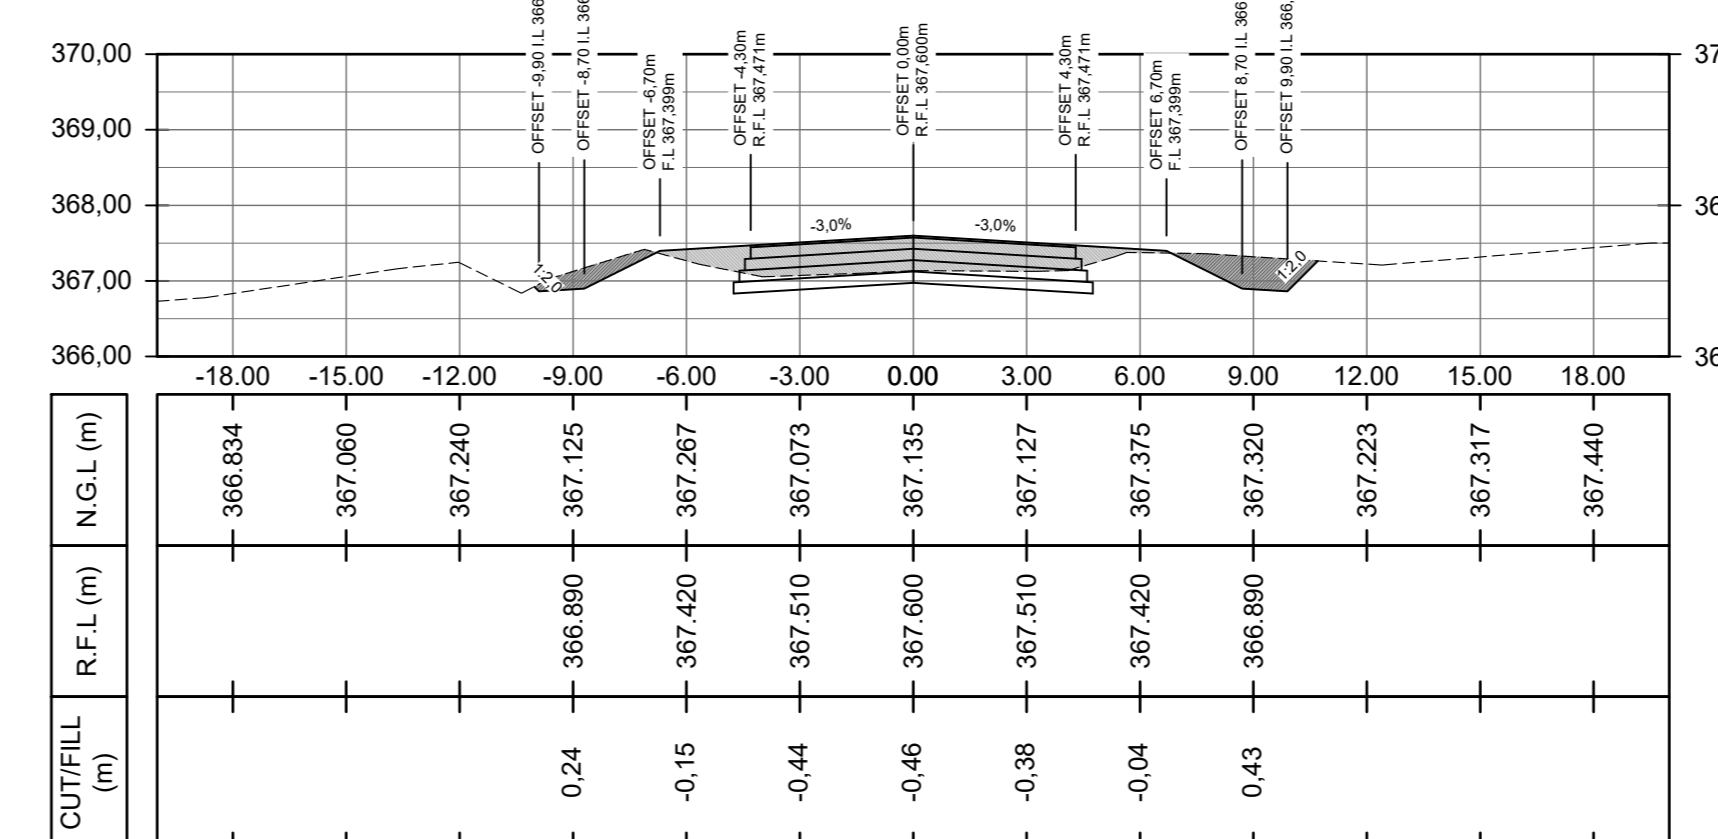


PEG DISTANCE 2220,00m

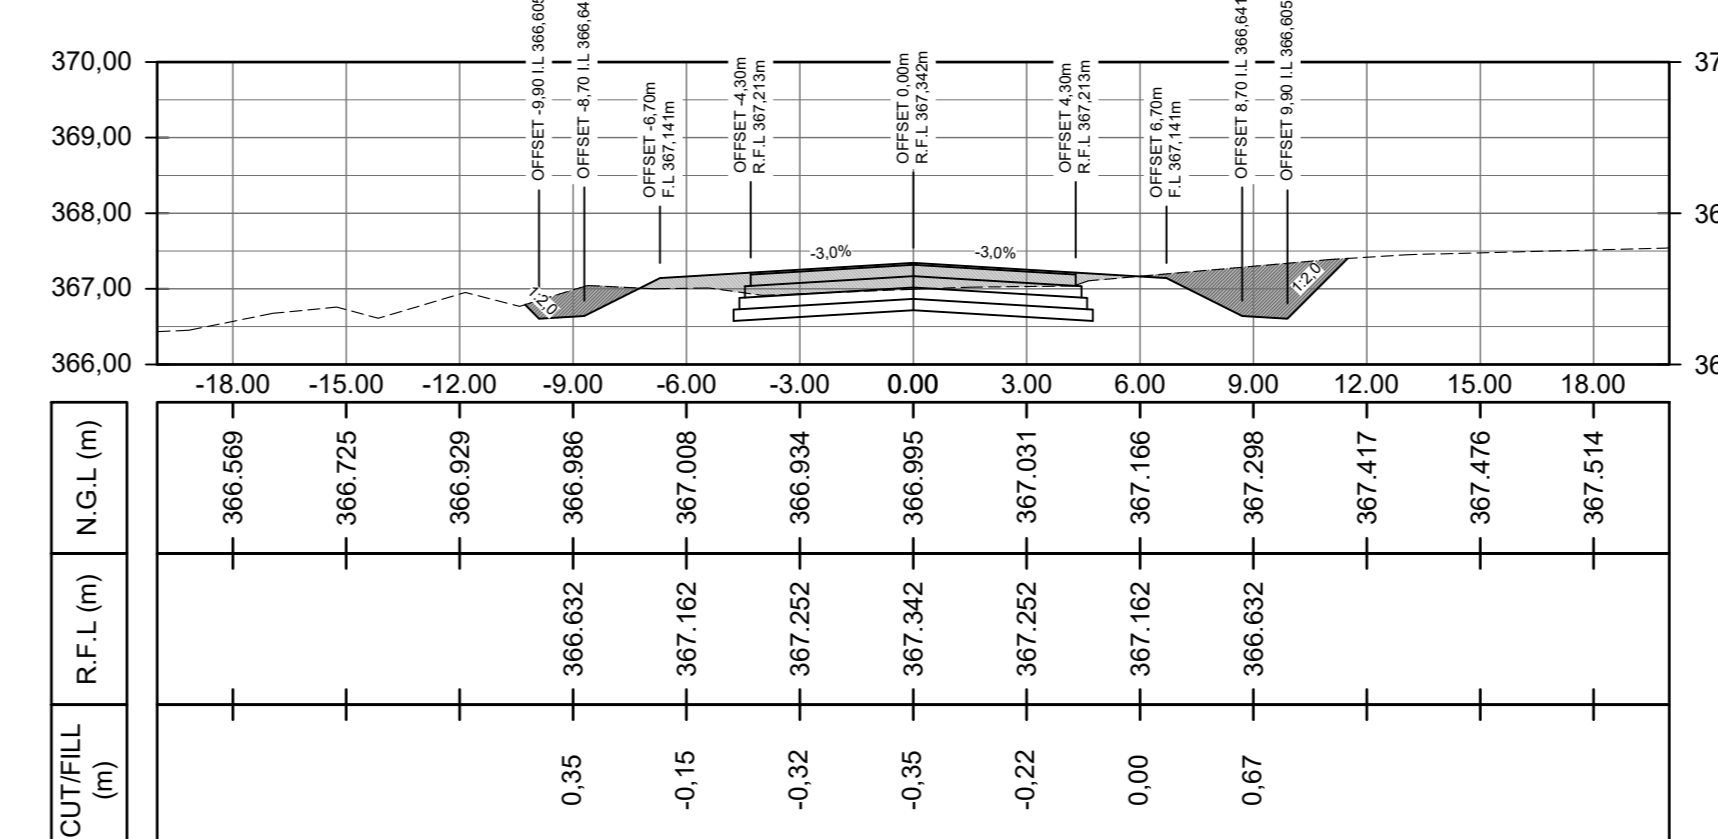


PEG DISTANCE 2200,00m

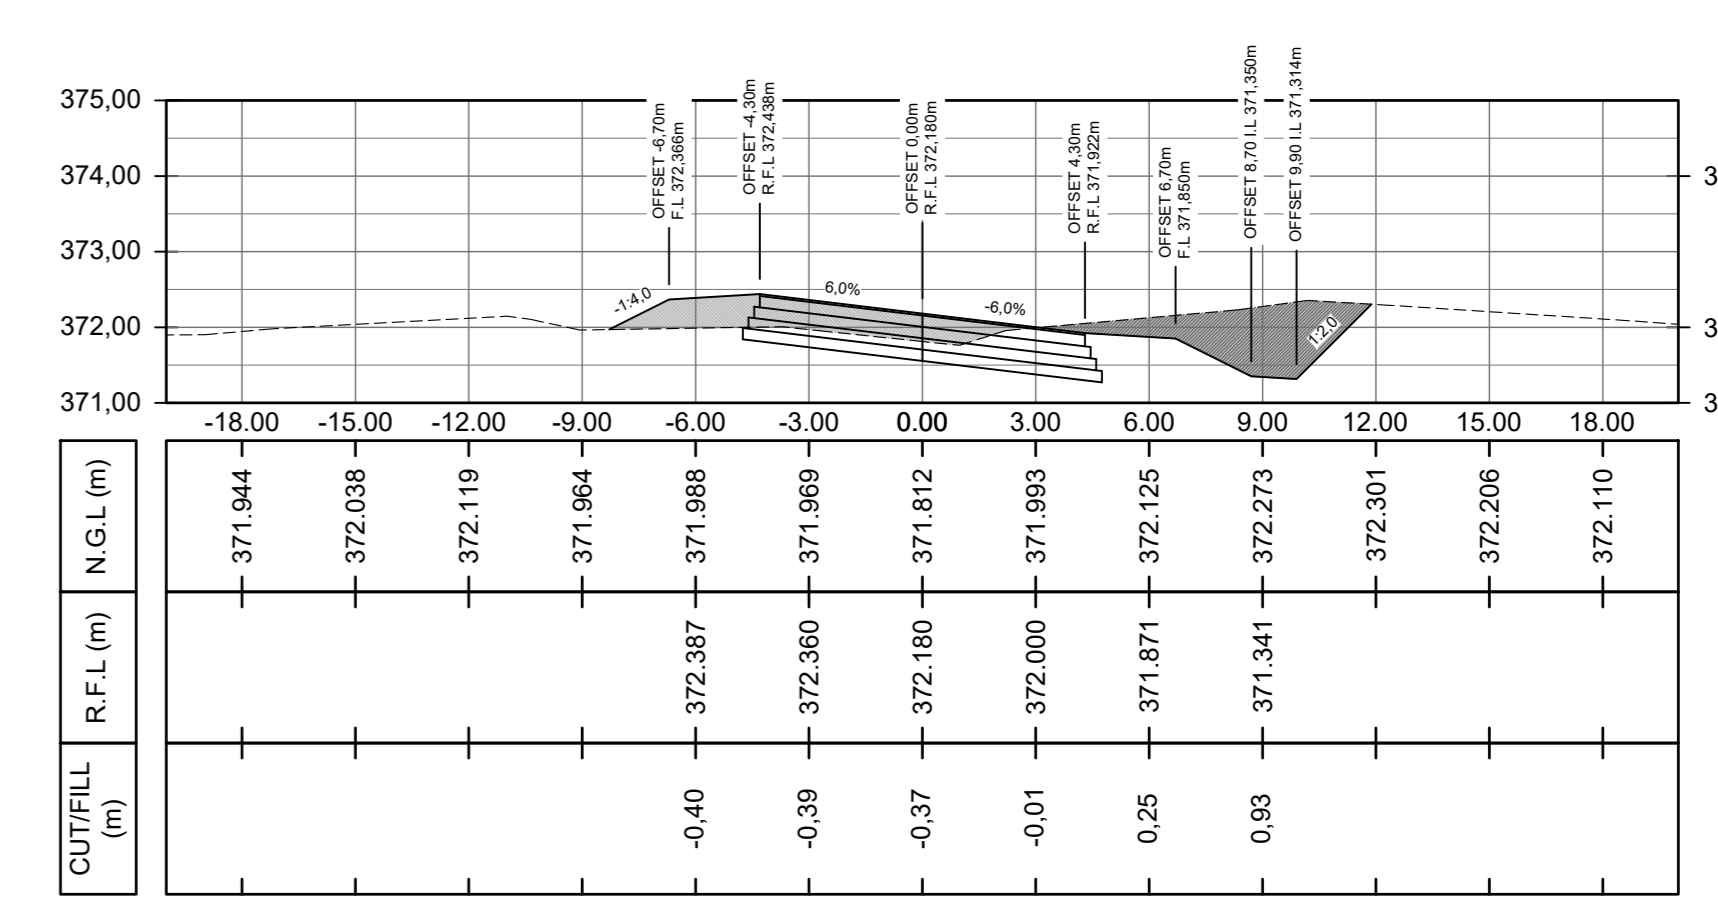


PEG DISTANCE 2380,00m

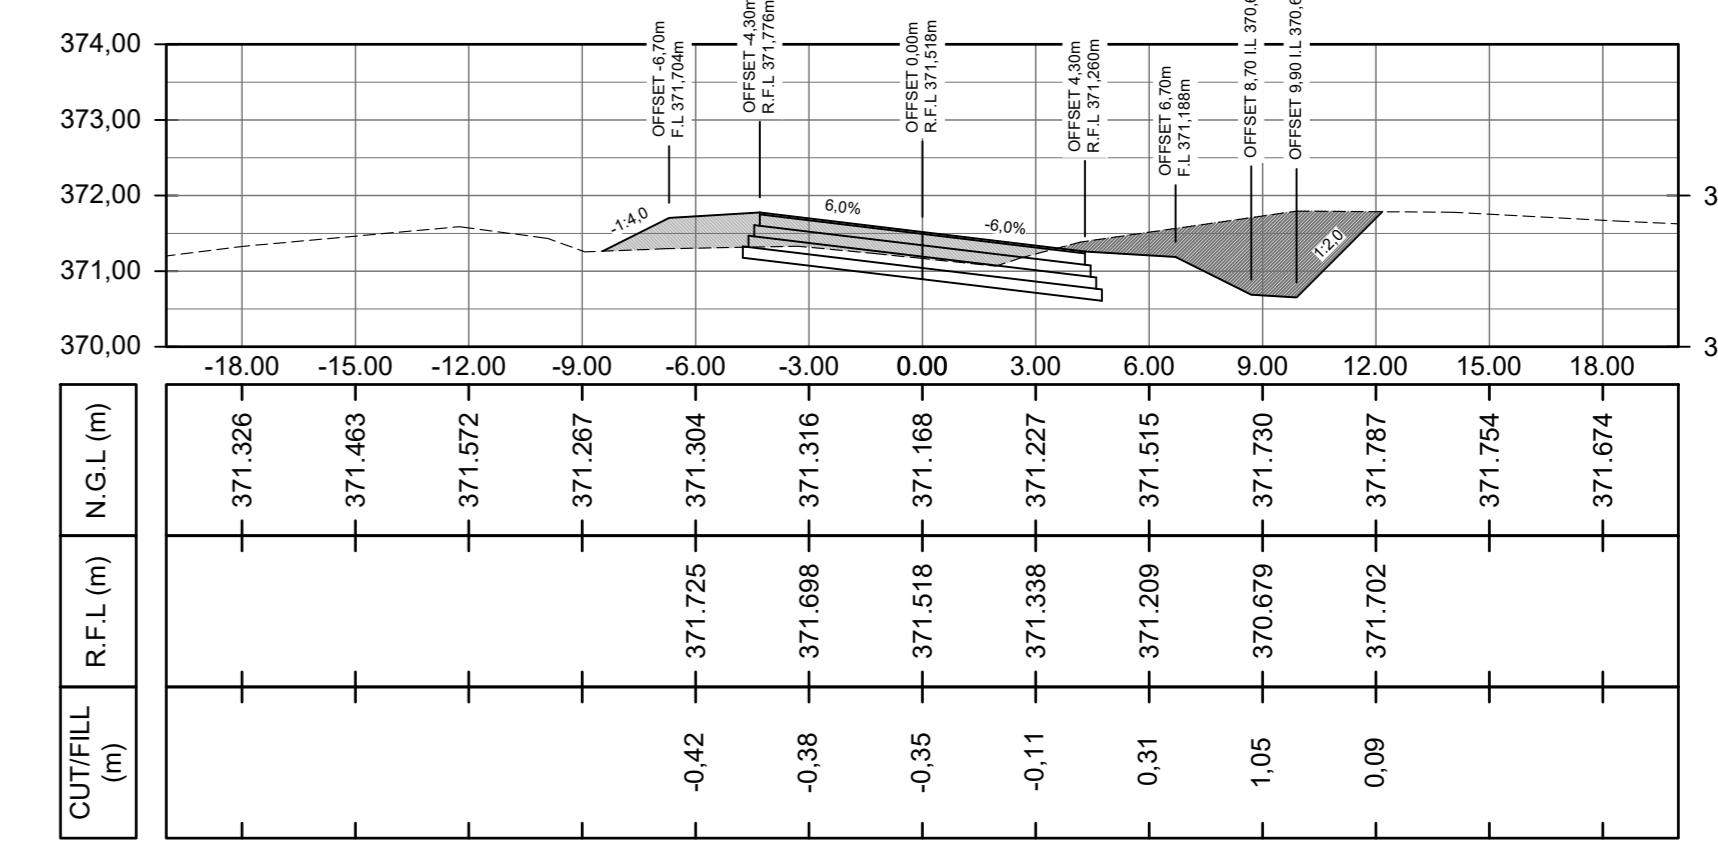


PEG DISTANCE 2360,00m

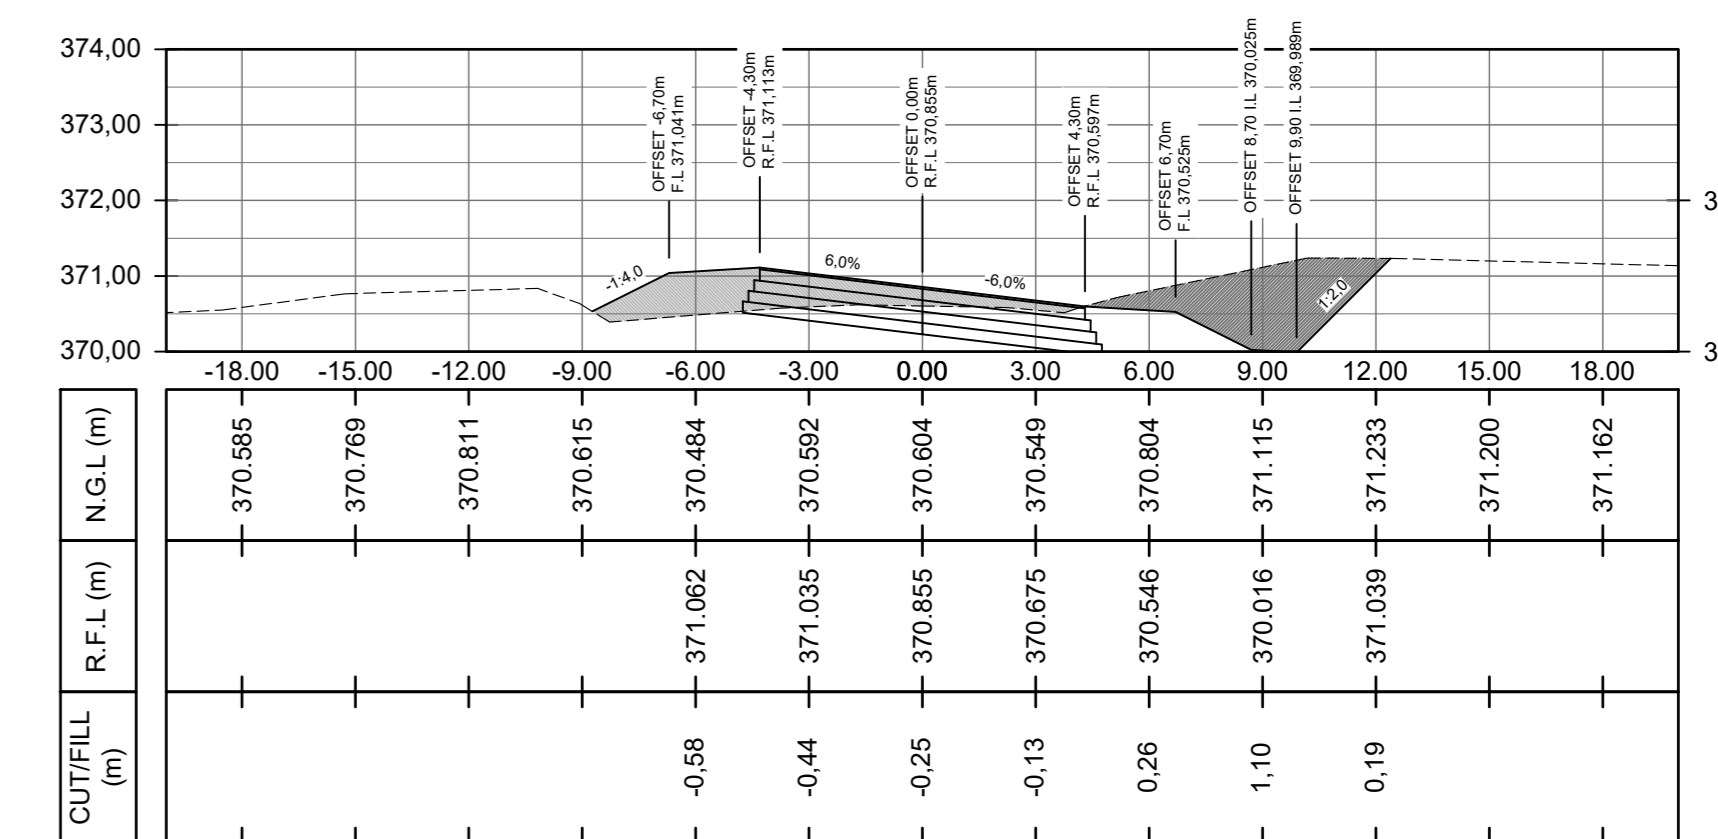


PEG DISTANCE 2340,00m

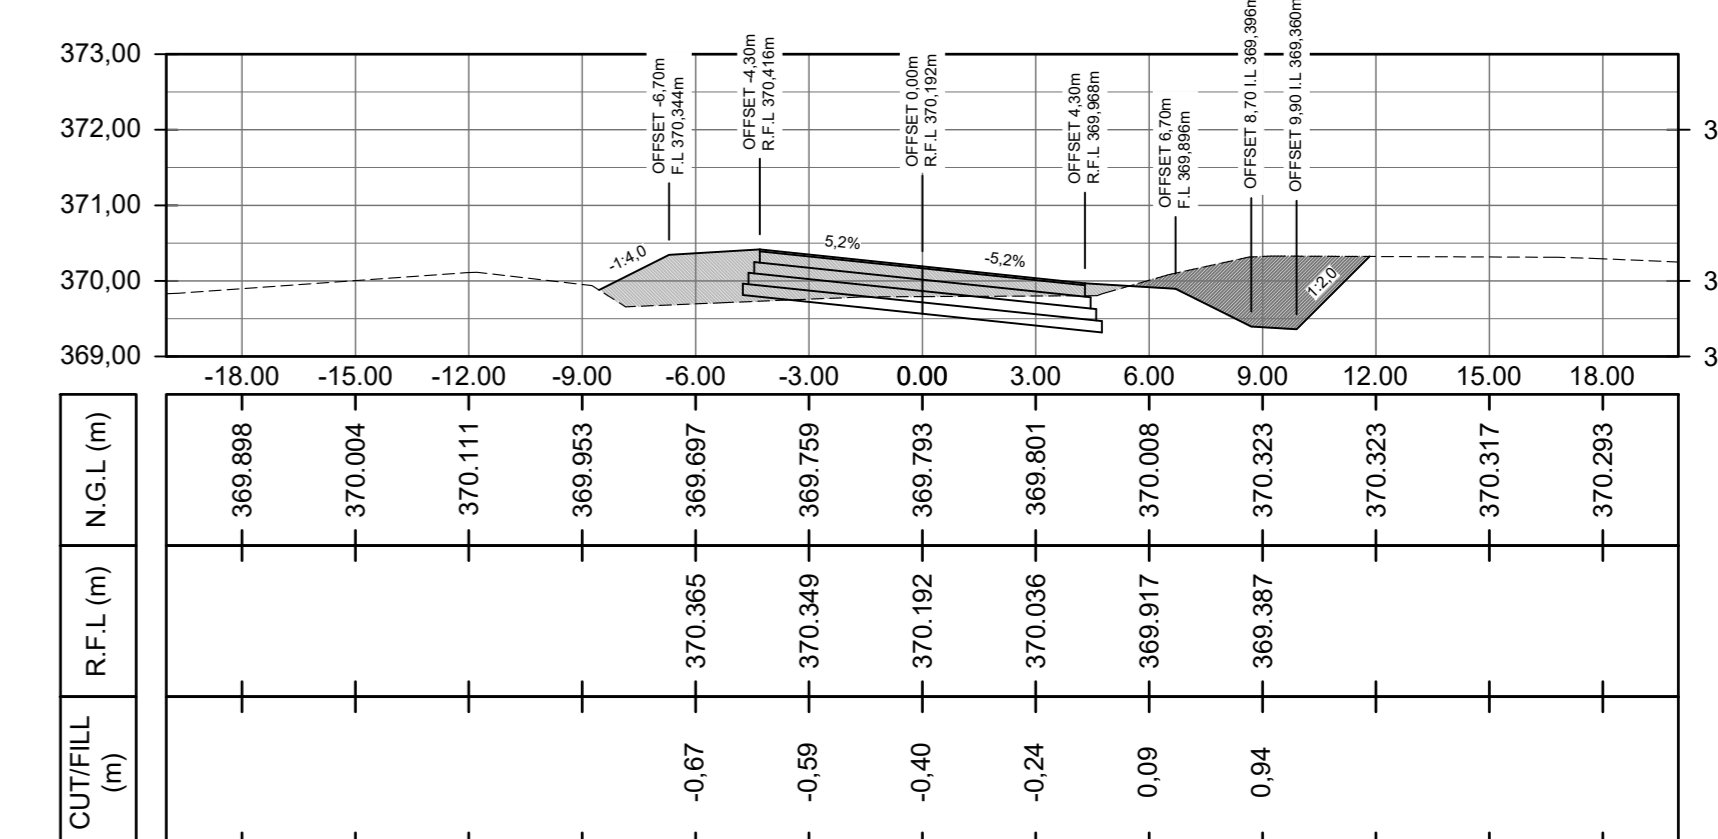

PEG DISTANCE 2320,00m

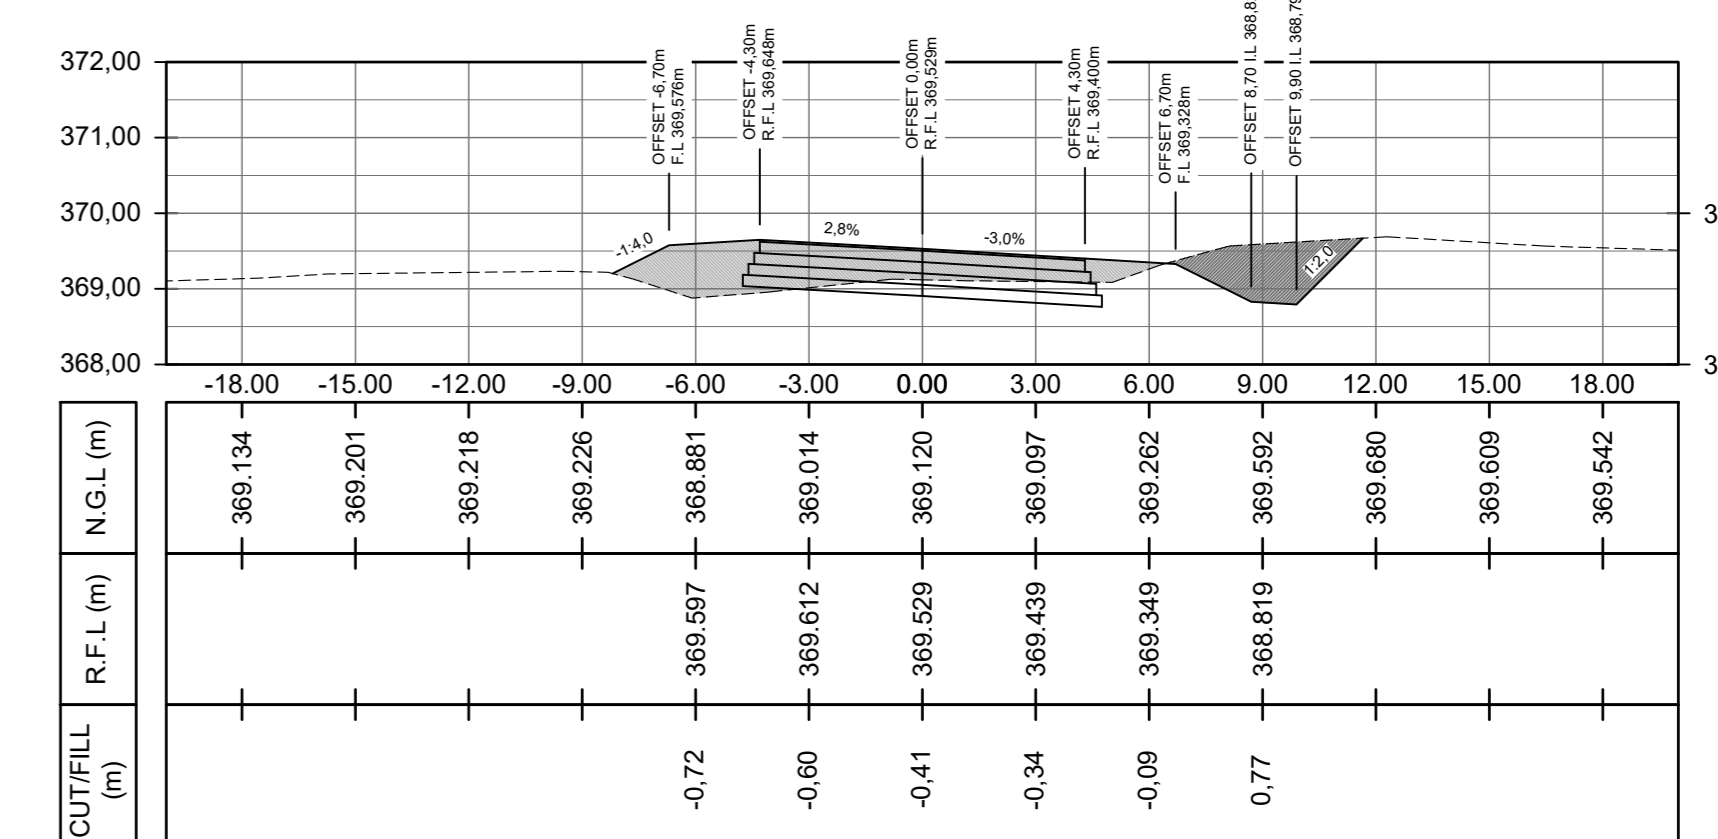

PEG DISTANCE 2300,00m

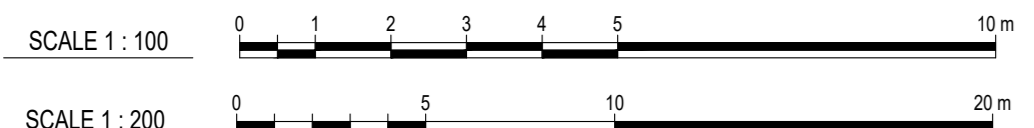

No	DATE	REVISION 1	CONSULT	DIR
A	15-08-2019	PRELIMINARY DESIGN DRAWING	L.G.N	S.M.N

FOR
PRELIMINARY

DESIGNED BY	SM NXUMALO (P. Technician)
CHECKED BY	LG NGCIBO (P. Technologist)
DRAWN BY	F BALOYI (Candidate Technician)
CHECKED BY	SM NXUMALO (P. Technician)

PALABORA COPPER (Pty) LIMITED
 PO Box 65
 1 Copper Road
 1389
 Phalaborwa, Limpopo
 Tel: 015 780 2911
 Fax: 015 780 2093



HLAYELENI CONSULTING ENGINEERS
 12 BICCARD STREET
 BICCARD HEIGHTS
 OFFICE 17
 POLOKWANE
 0699
 TEL: (015) 297 7434
 FAX: (086) 244 8999



CLIENT	DATE
CONSULTING ENGINEER	DATE

PLM 00/2019
 UPGRADING OF P43/3 ROAD
 Ga-SELWANA ACCESS ROAD
 ROAD CROSS SECTIONS
 SHEET 6 OF 8

CONSULTANTS DRAWING NUMBER HCE 000/2019/110

SHEET 15 OF 37
AS SHOWN
CLIENT DRAWING NUMBER PLM 000/2019/110