



**TYPICAL RIVER EMBANKMENT PROTECTION LAYOUT**  
**AT MULTI-CELL BRIDGES**  
(SCALE - 1:250)

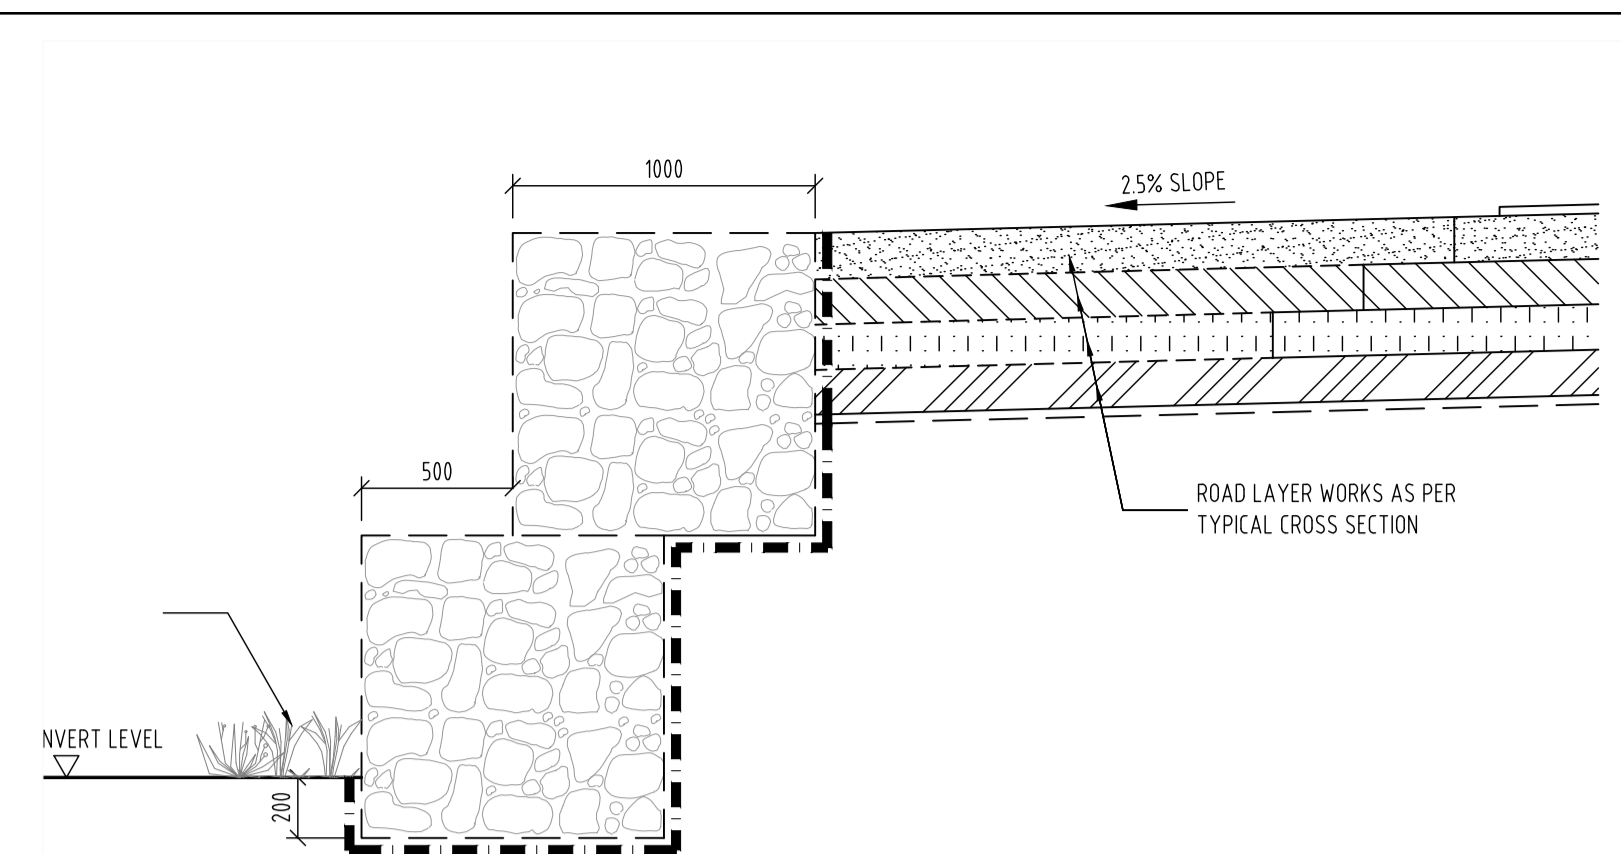

**SECTION A-A**  
**TYPICAL SECTION OF GABION EMBANKMENTS**  
(SCALE - 1:25)

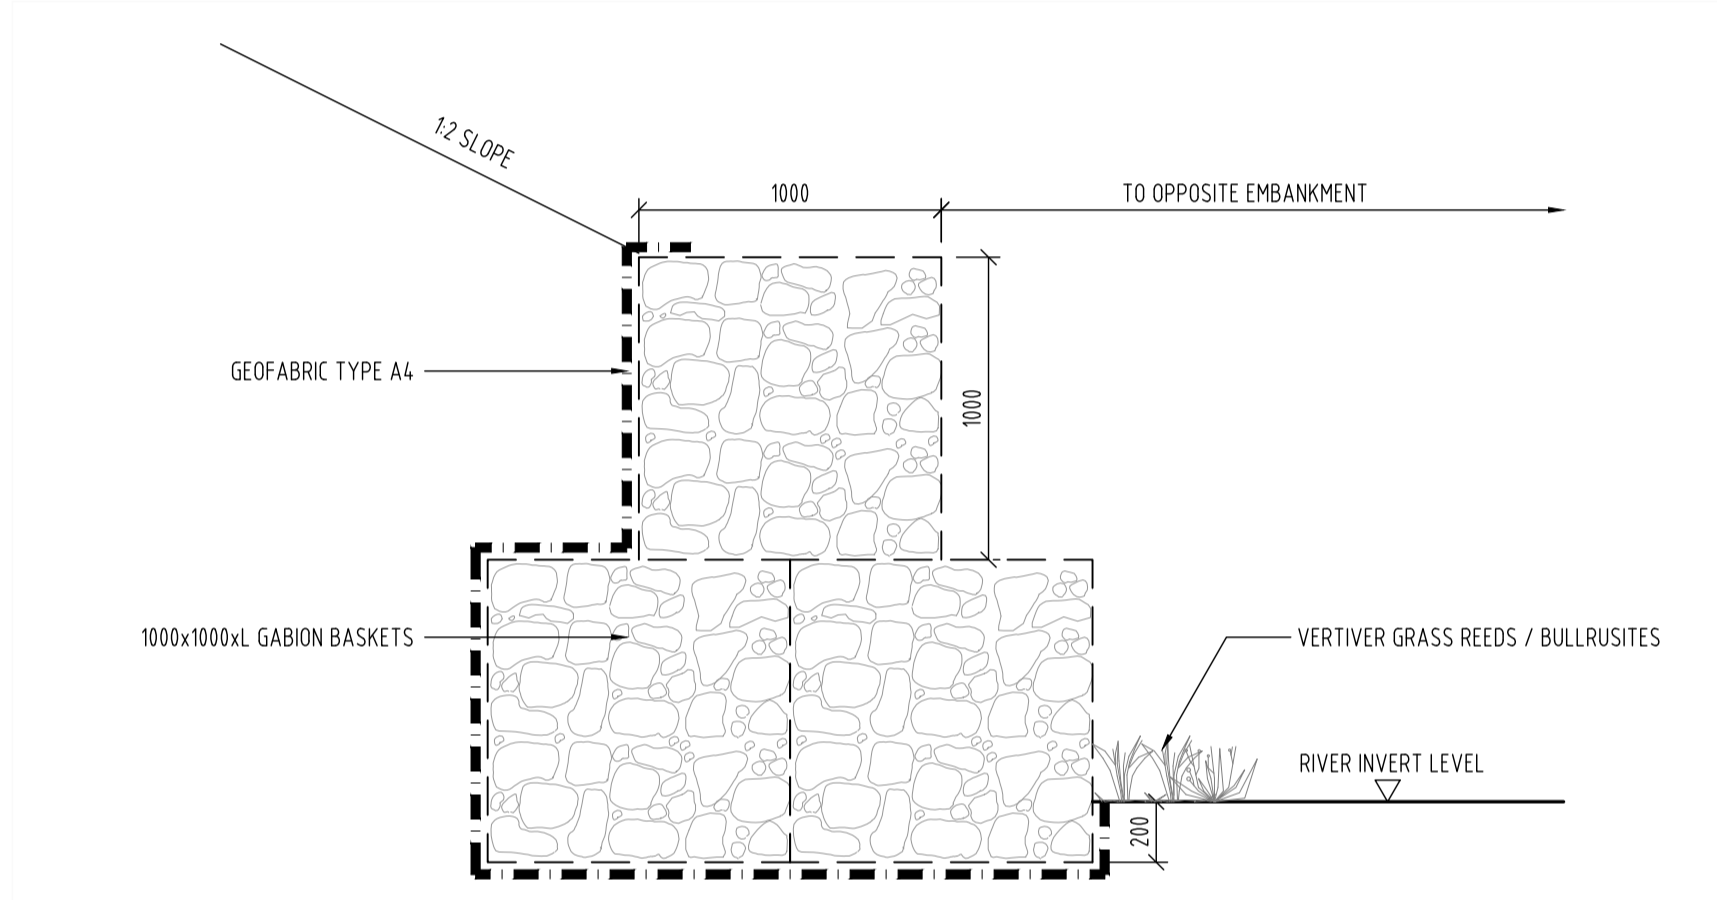

**SECTION B-B**  
**TYPICAL SECTION OF GABION EMBANKMENTS**  
(SCALE - 1:25)

No	DATE	REVISION 1	CONSULT	DIR
A	15-08-2019	PRELIMINARY DESIGN DRAWING	L.G.N	S.M.N

FOR  
PRELIMINARY

DESIGNED BY	SM NQUMALO (Pr. Technician)
CHECKED BY	LG NGCIBO (Pr. Technologist)
DRAWN BY	F BALOYI (Candidate Technician)
CHECKED BY	SM NQUMALO (Pr. Technician)

PALABORA COPPER (Pty) LIMITED  
PO Box 65  
1 Copper Road  
1389  
Phalaborwa, Limpopo  
Tel: 015 780 2911  
Fax: 015 780 2093



HLAYELENI CONSULTING ENGINEERS  
12 BICCARD STREET  
BICCARD HEIGHTS  
OFFICE 17  
POLOKWANE  
0699  
TEL: (015) 297 7434  
FAX: (086) 244 8999



CLIENT	DATE
CONSULTING ENGINEER	DATE

PLM 00/2019  
UPGRADING OF P43/3 ROAD  
Ga-SELWANA ACCESS ROAD  
EMBANKMENT PROTECTION

CONSULTANTS DRAWING NUMBER HCE 000/2019/201
---

SHEET 37 of 37
AS SHOWN
CLIENT DRAWING NUMBER PLM 000/2019/201